



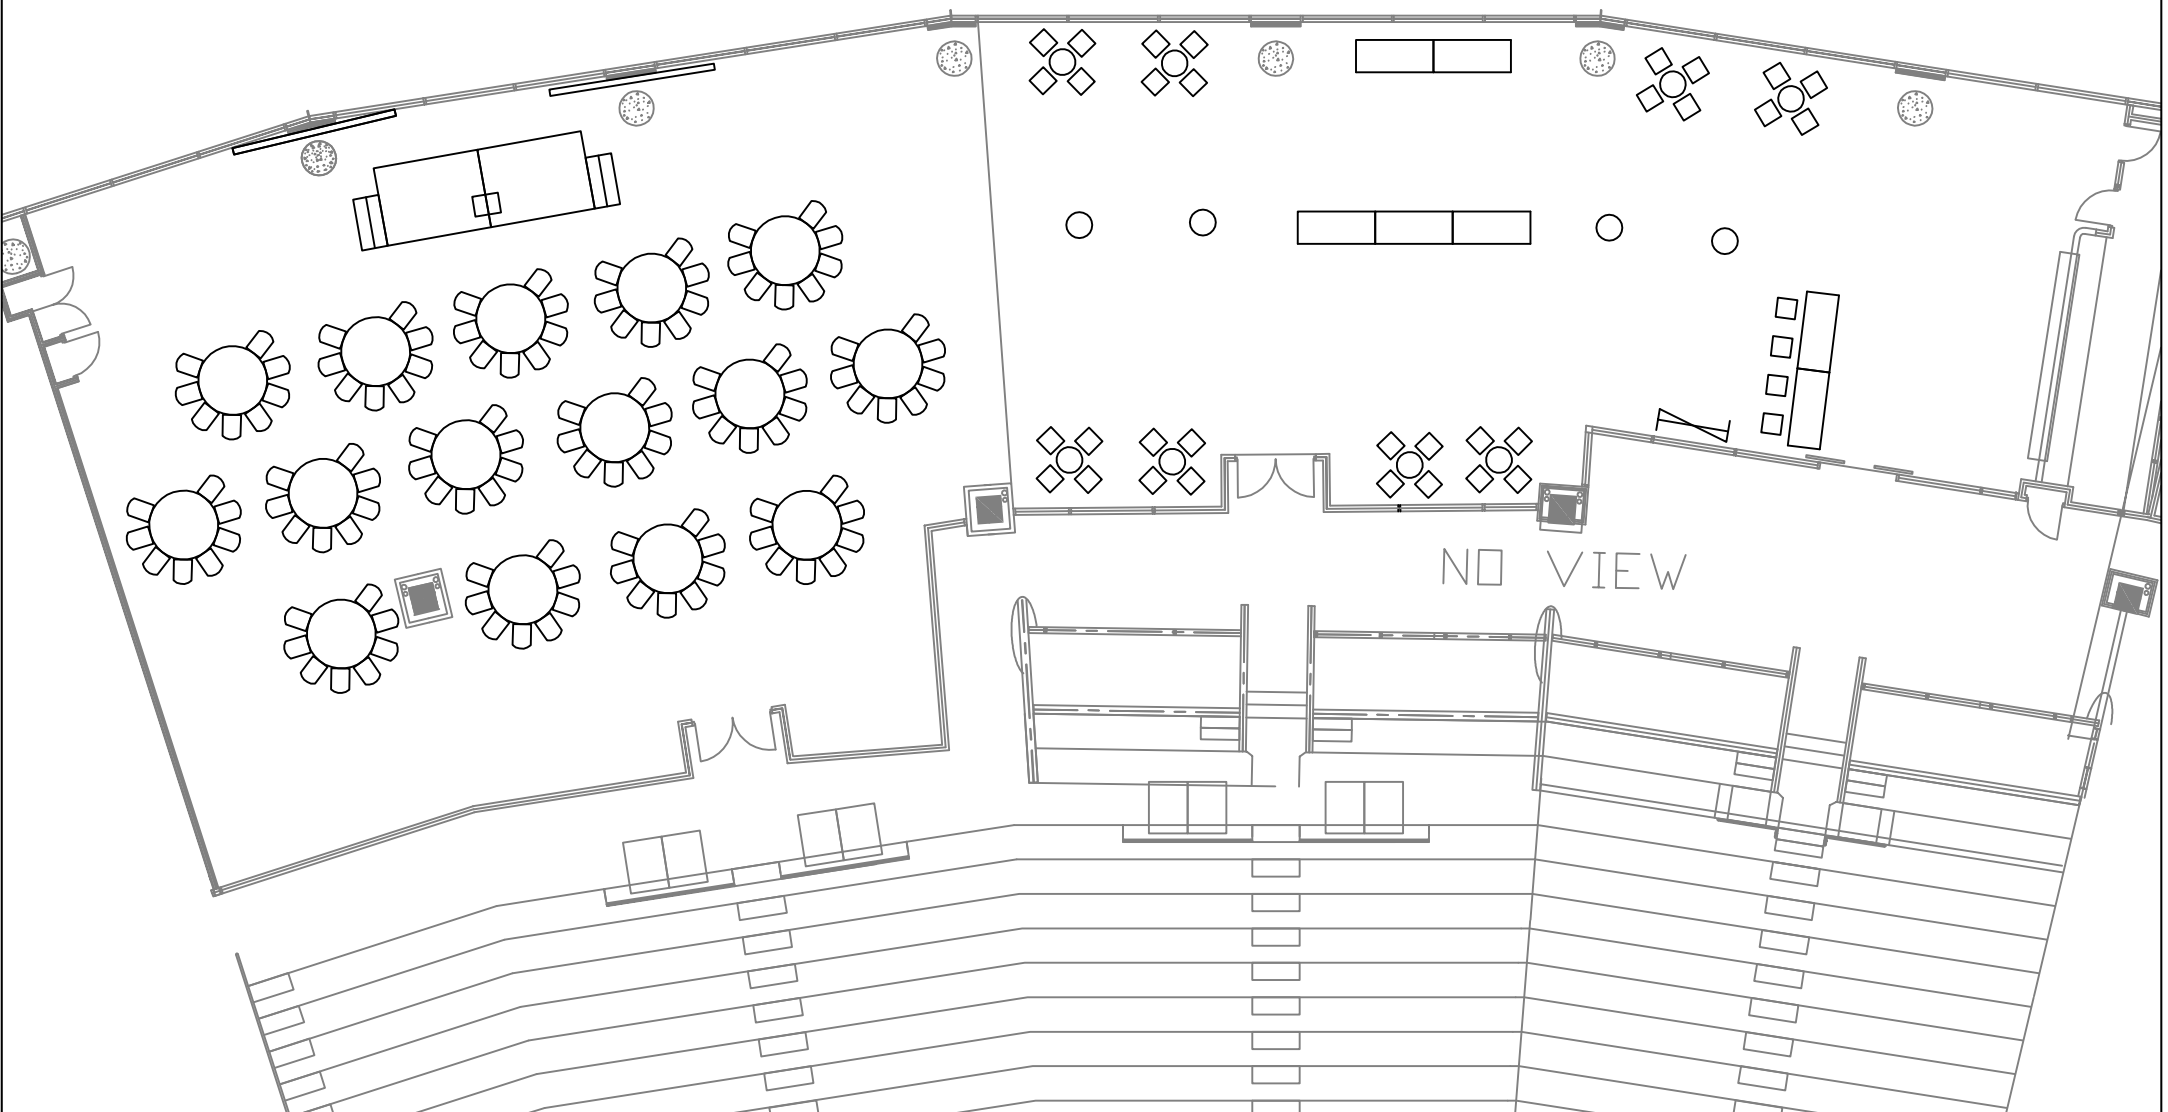

FOOTSCRAY / NORTH
MELBOURNE

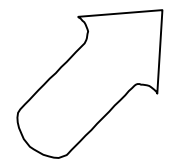

DATE: _____

CLIENT: _____

DRAWN BY: _____


FILENAME: _____

Cabaret Style 120 pax



DANVERS ROOM
LEVEL 2
GATE 6

MELBOURNE

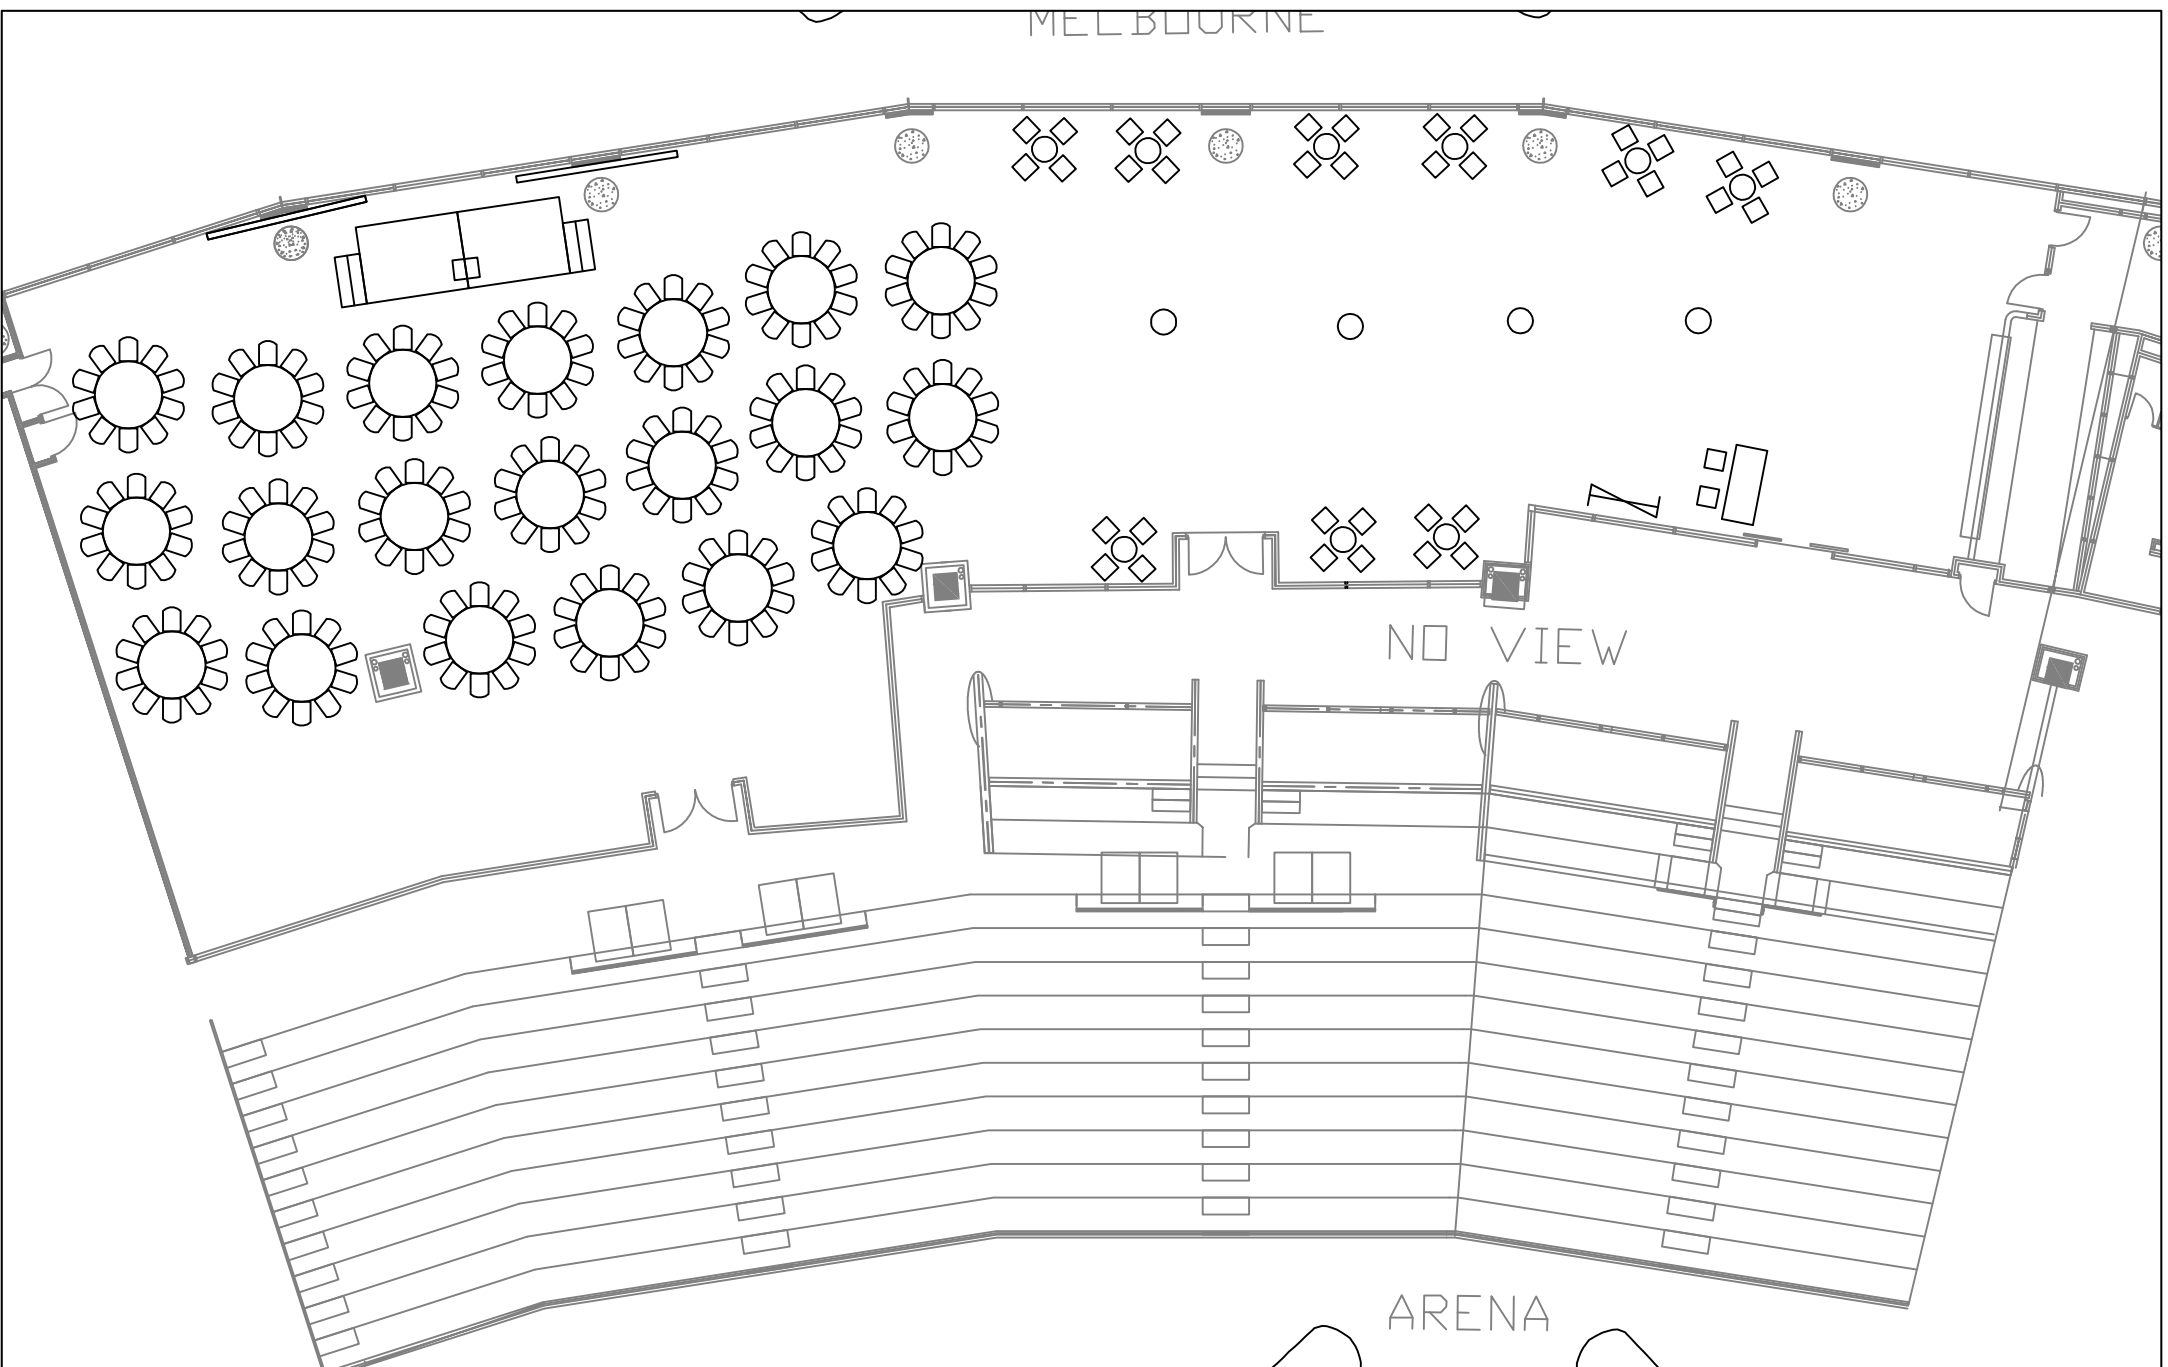

NO VIEW


ARENA

DATE:	
CLIENT:	
DRAWN BY:	FILENAME:

Banquet Style 200 pax



DANVERS ROOM
LEVEL 2
GATE 6

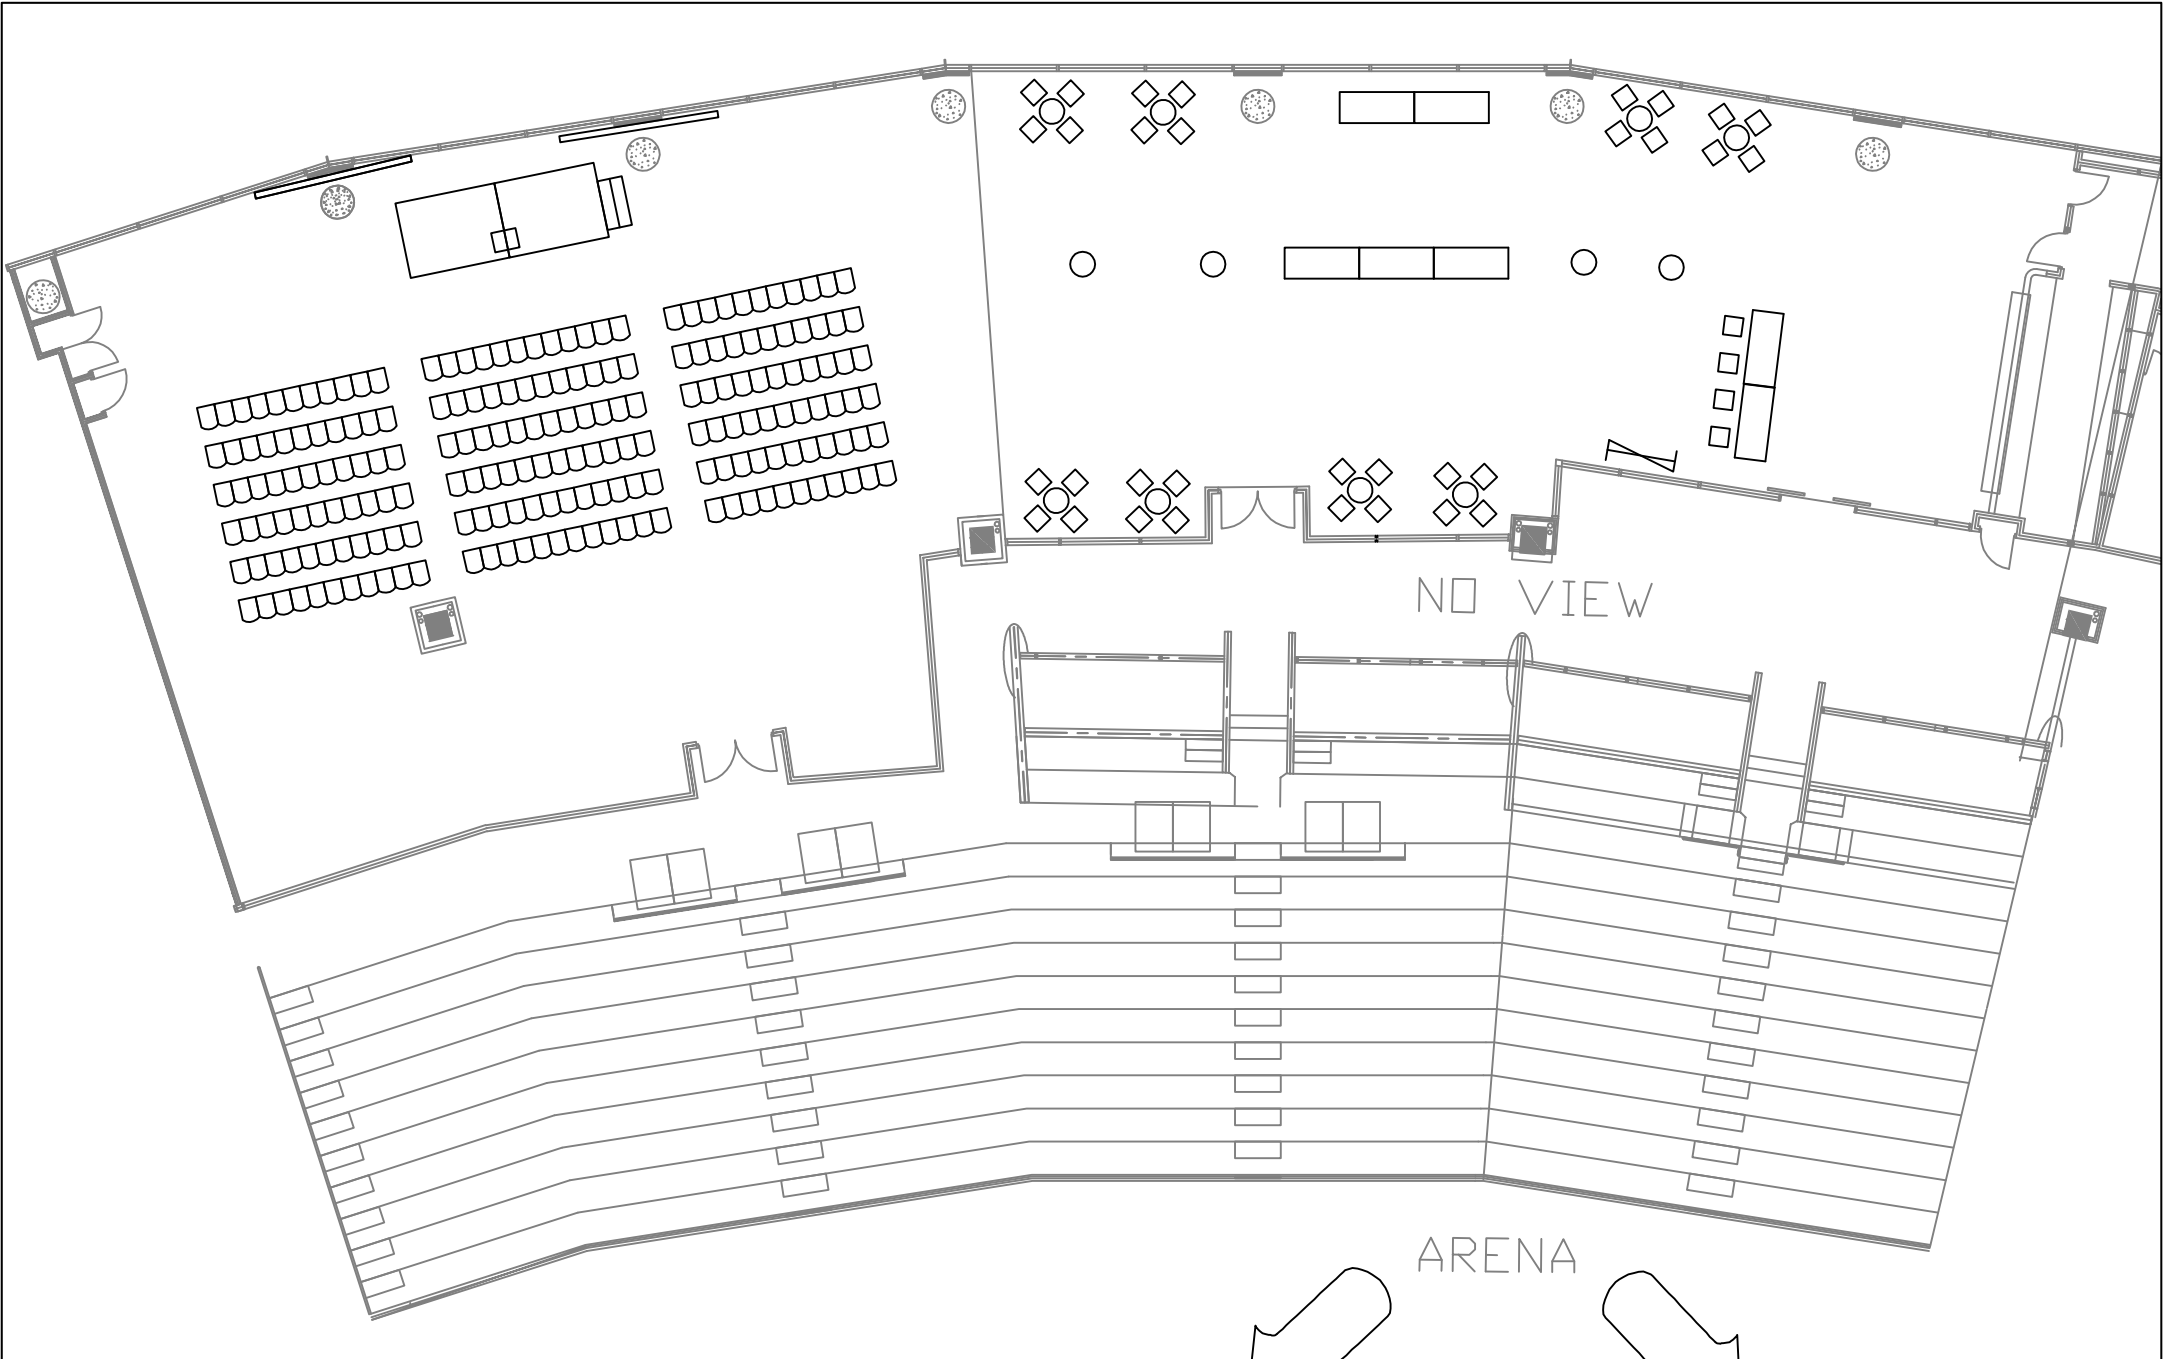

DATE:

DRAWN BY:


FILENAME:

CLIENT:



Theatrestyle 200 pax



DANVERS ROOM
LEVEL 2
GATE 6

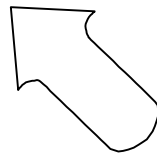

FOOTSCRAY / NORTH
MELBOURNE

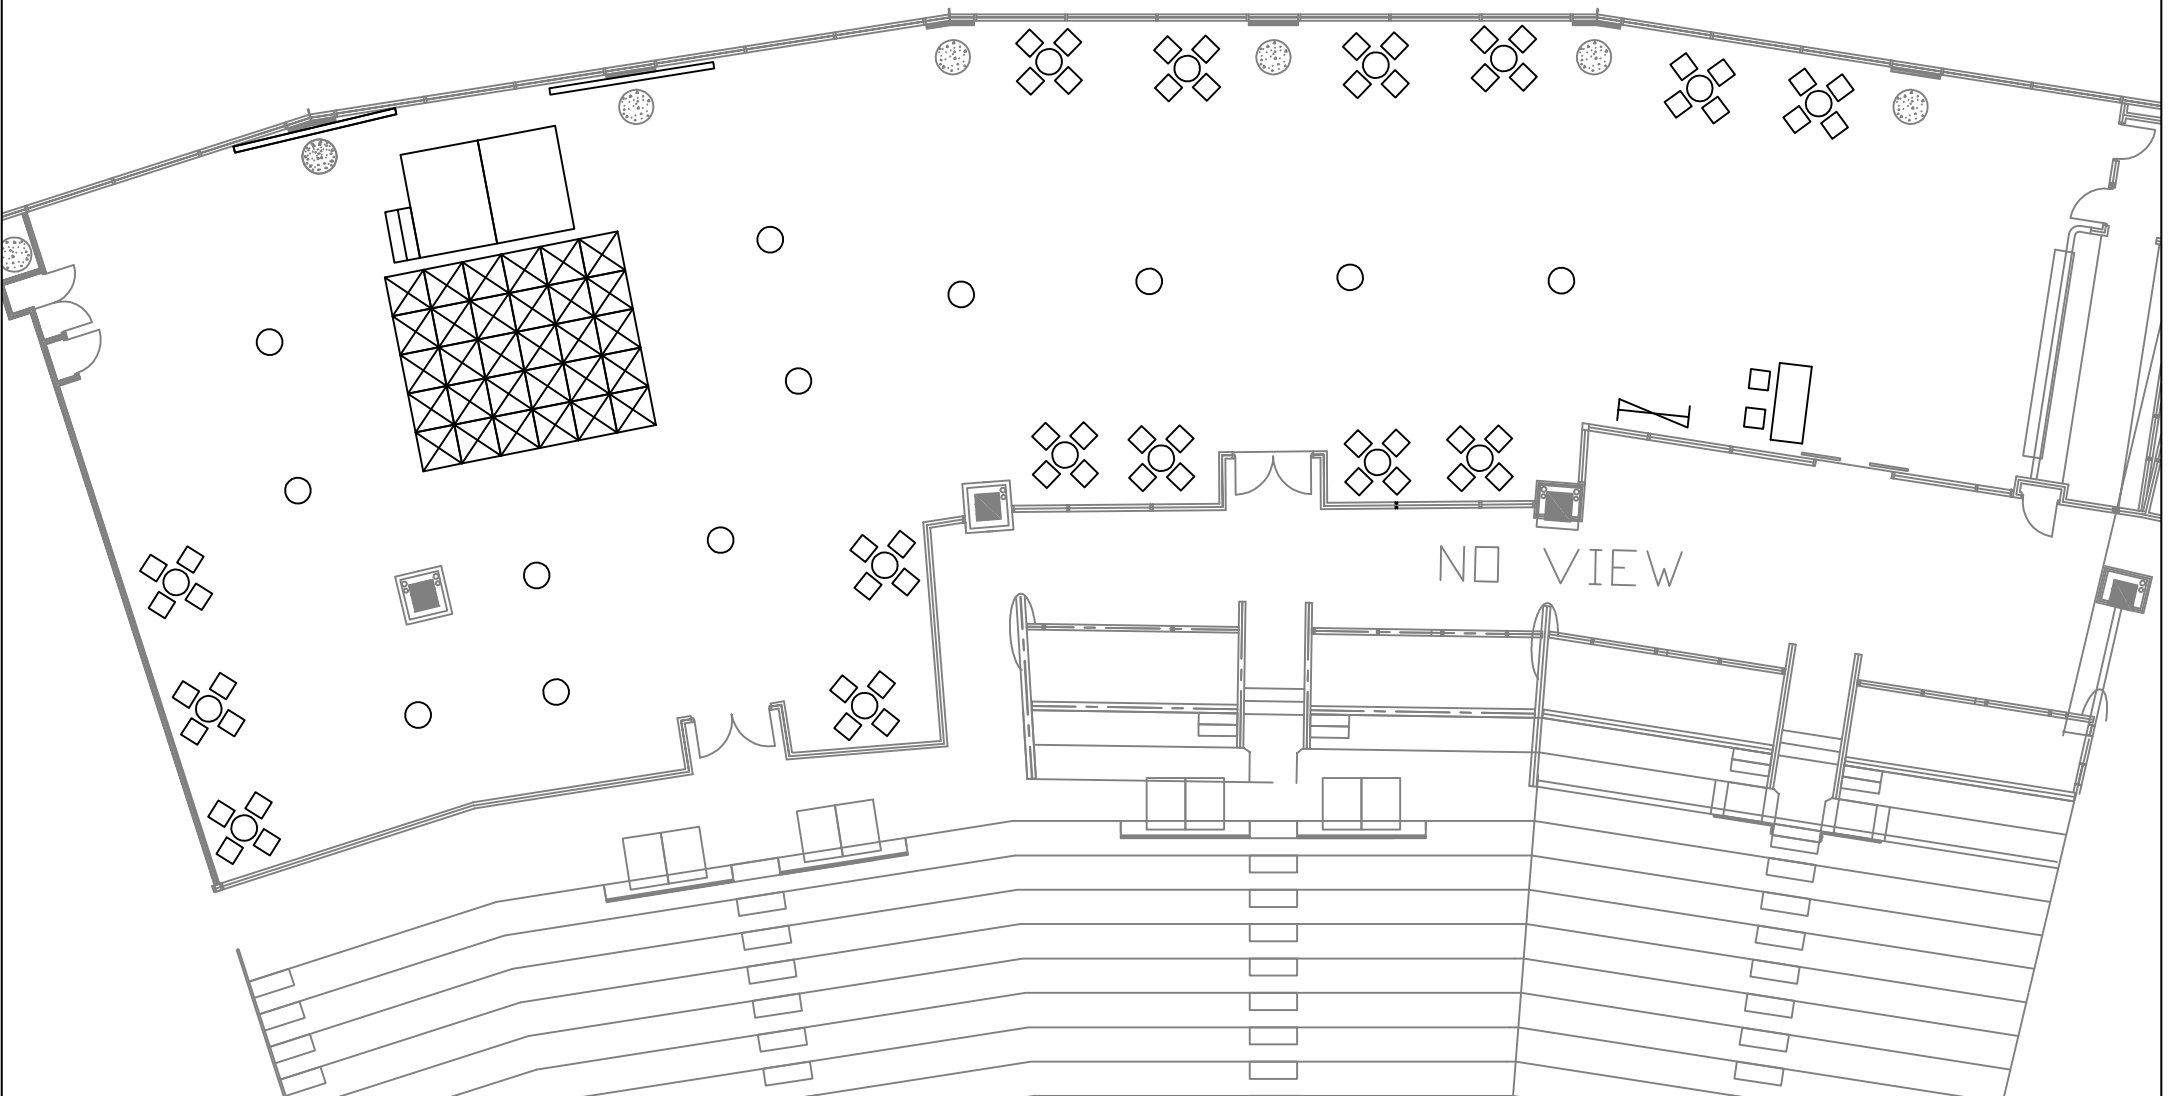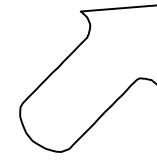

DATE:		CLIENT:	
DRAWN BY:	FILENAME:	Cocktail Reception	

Cocktail Reception



DANVERS ROOM
LEVEL 2
GATE 6