


FOOTSCRAY / NORTH MELBOURNE




DATE:
DRAWN BY:

CLIENT:
200 pax banquet

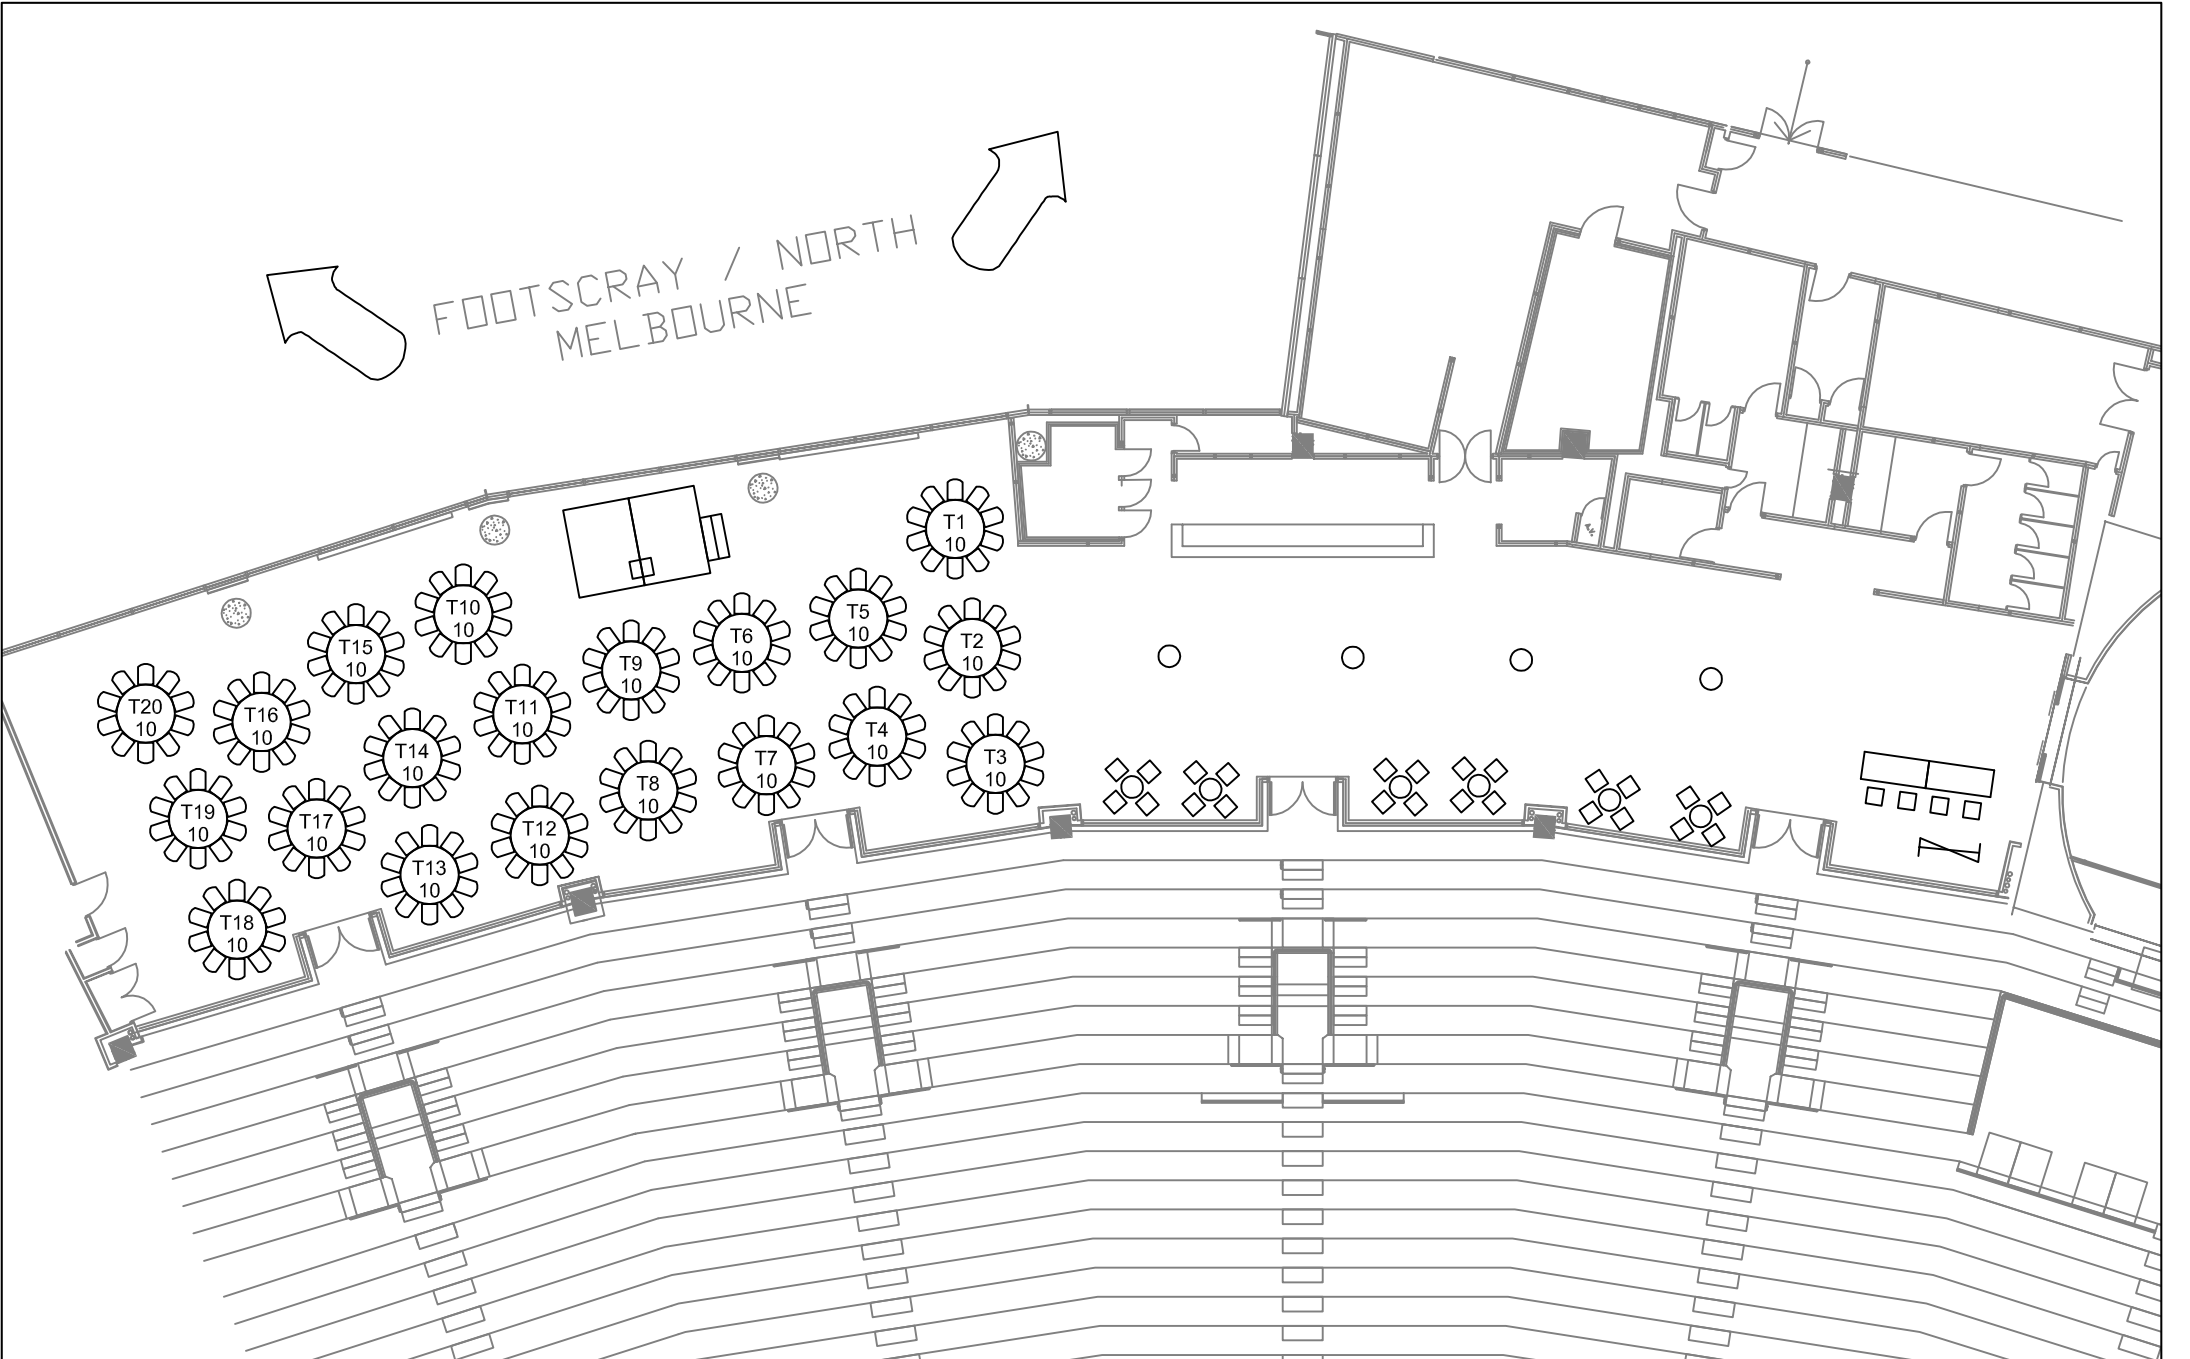

QUILL ROOM
LEVEL D
GATE 6

FOOTSCRAY / NORTH
MELBOURNE

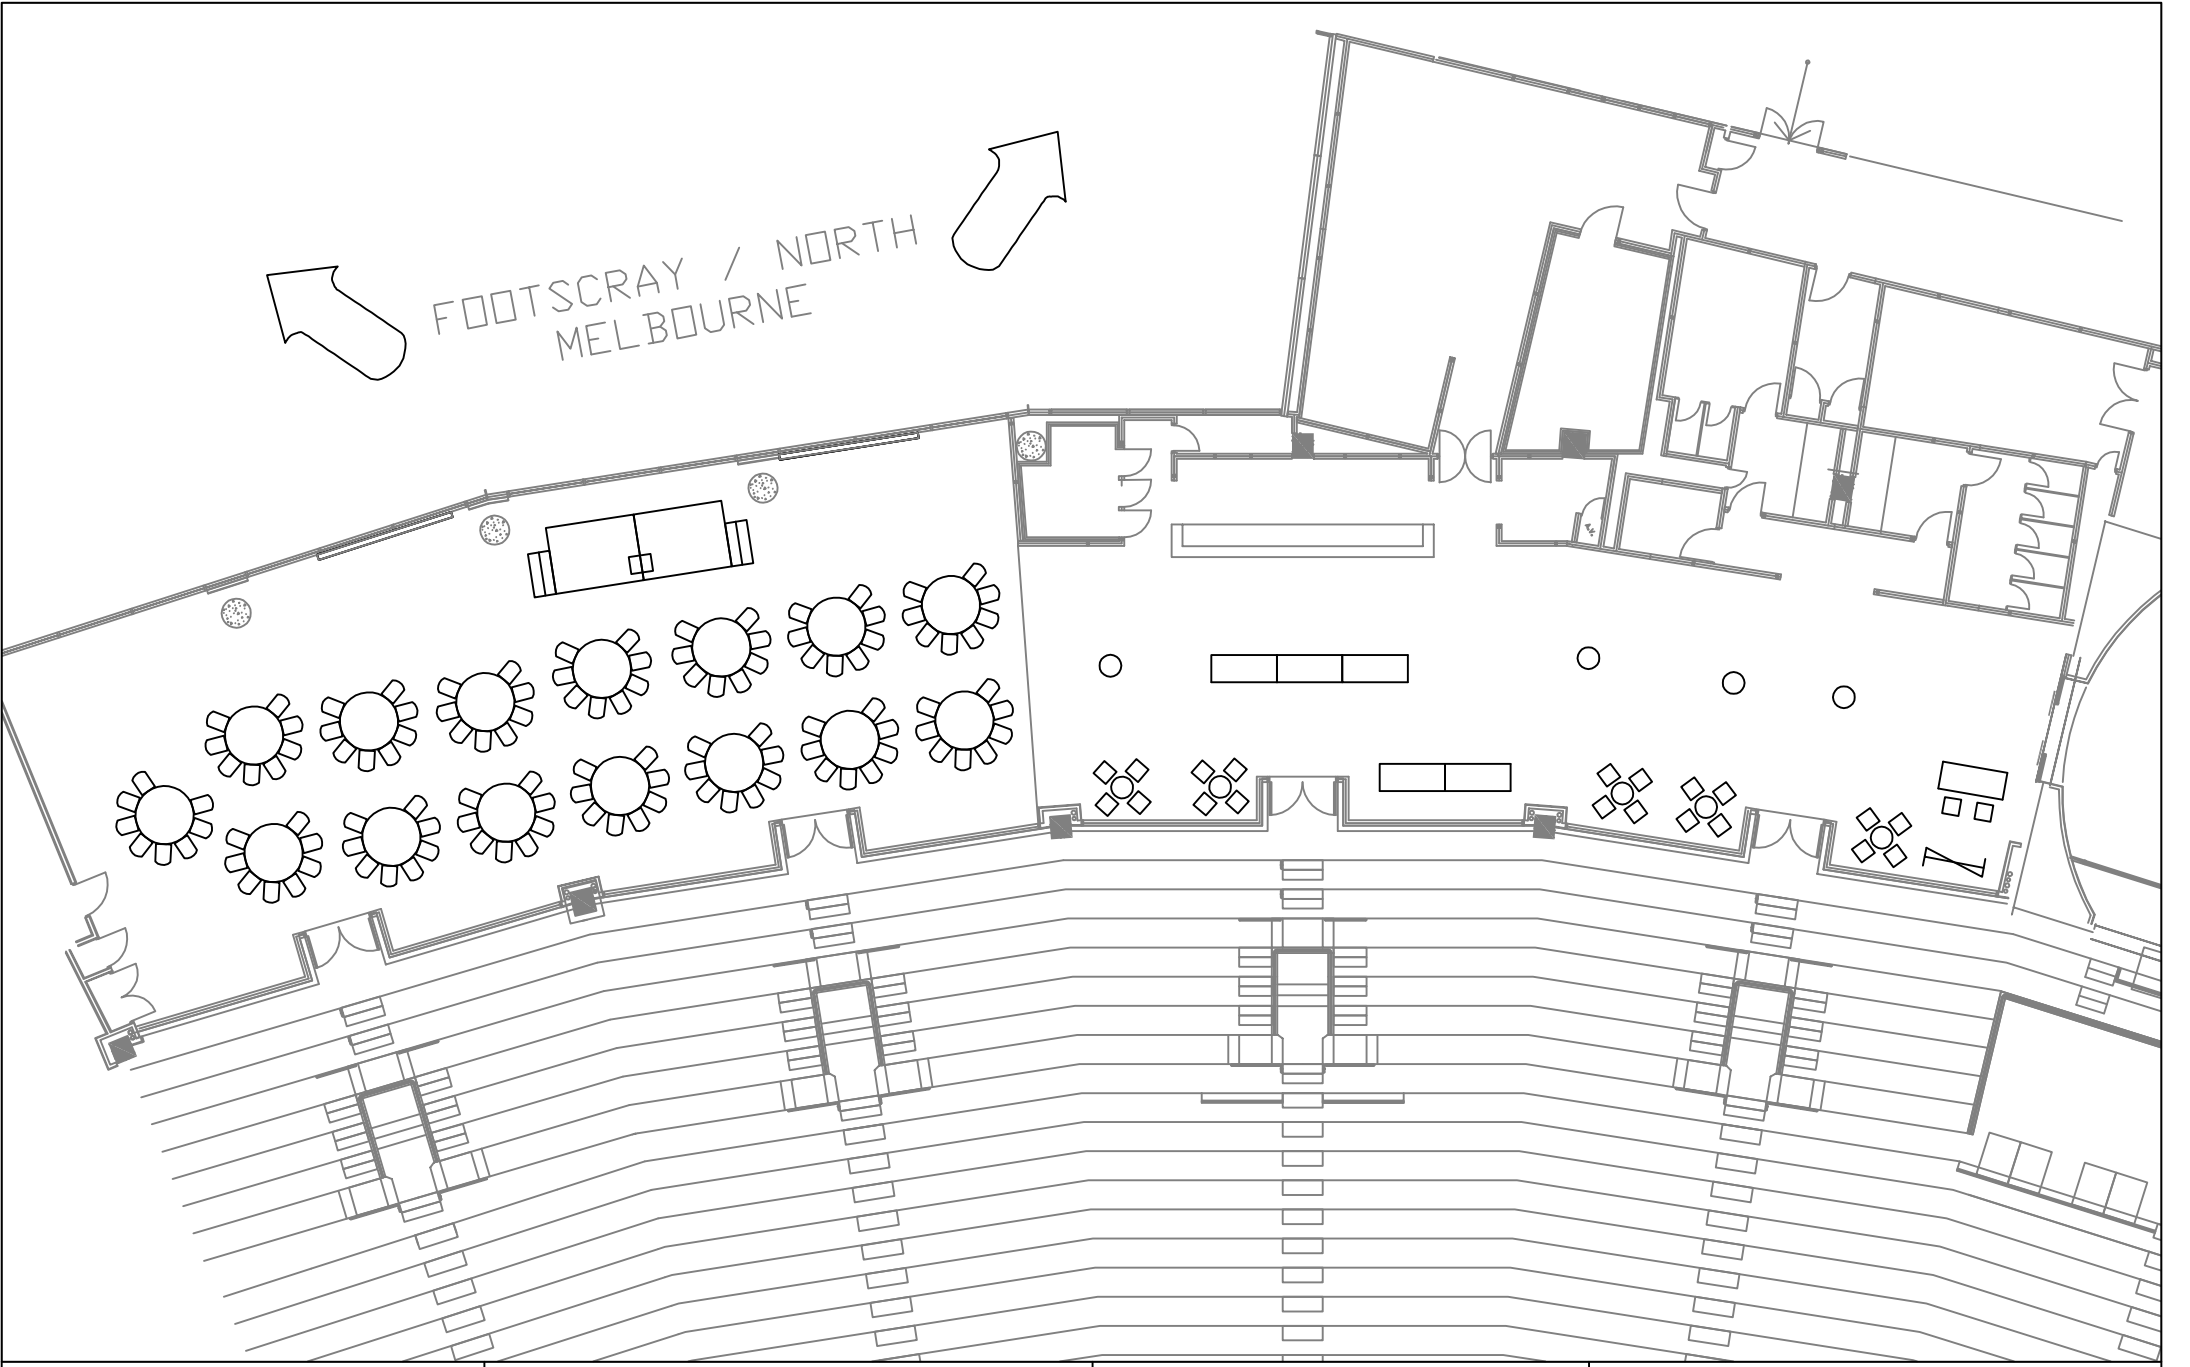


DATE:
DRAWN BY:

CLIENT:
120pax Cabaret Style Laureate



QUILL ROOM
LEVEL D
GATE 6

FOOTSCRAY / NORTH
MELBOURNE

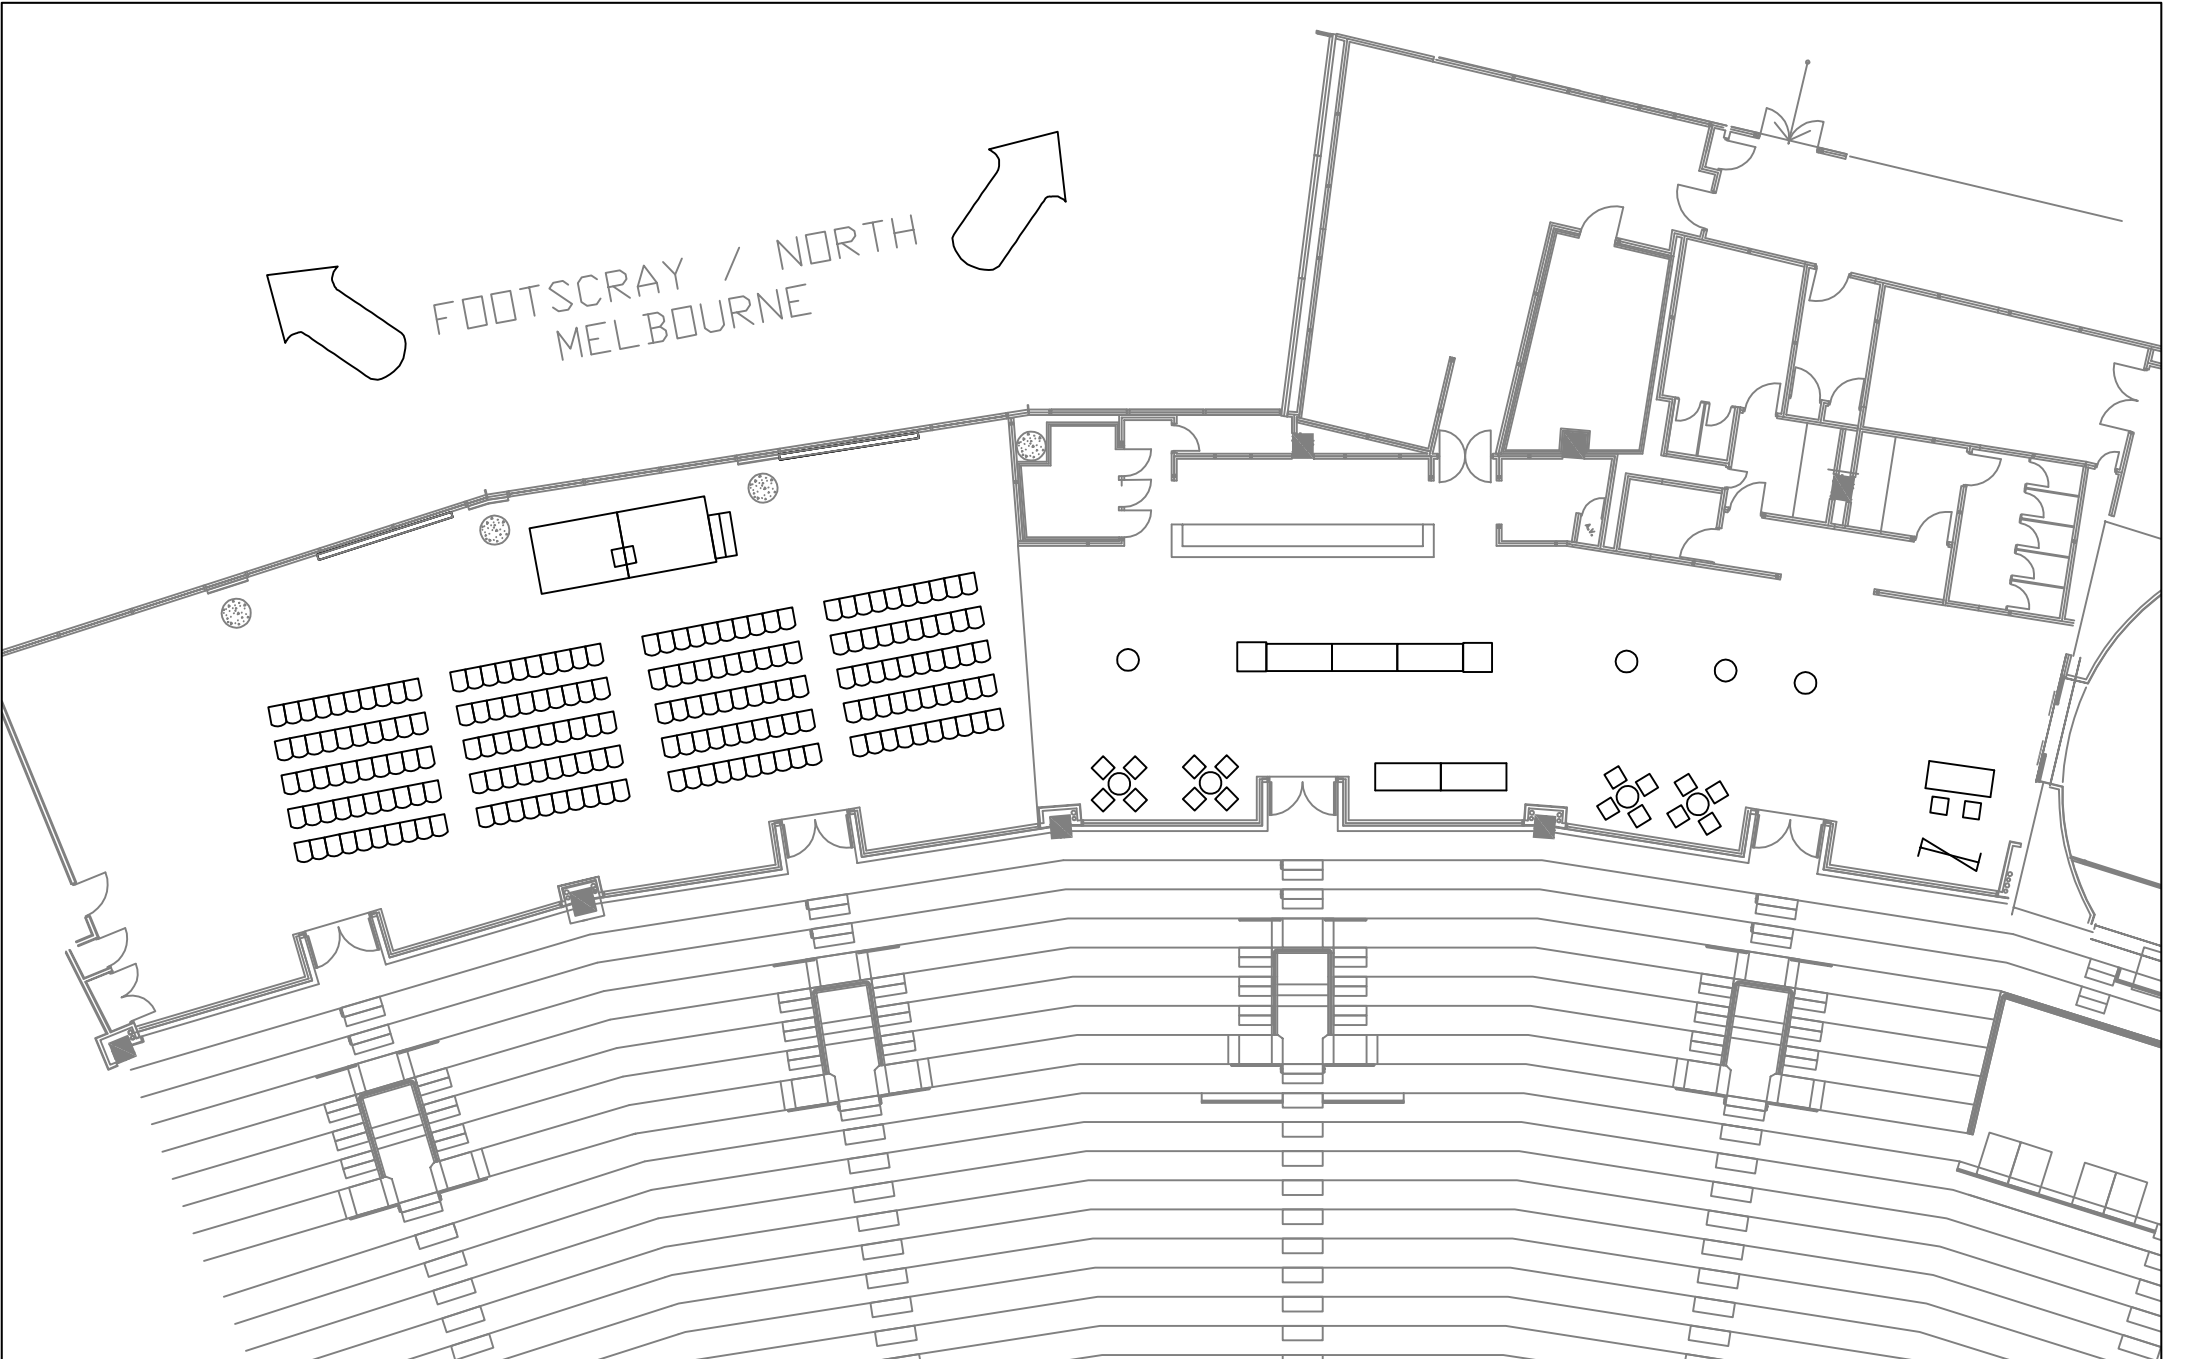

DATE:
DRAWN BY:

FILENAME:

CLIENT:
200 pax theatrestyle



QUILL ROOM
LEVEL D
GATE 6