

DATE:

CLIENT:


DRAWN BY:

FILENAME:

80pax Cabaret Style



SPORTS BAR
LEVEL 2
GATE 8

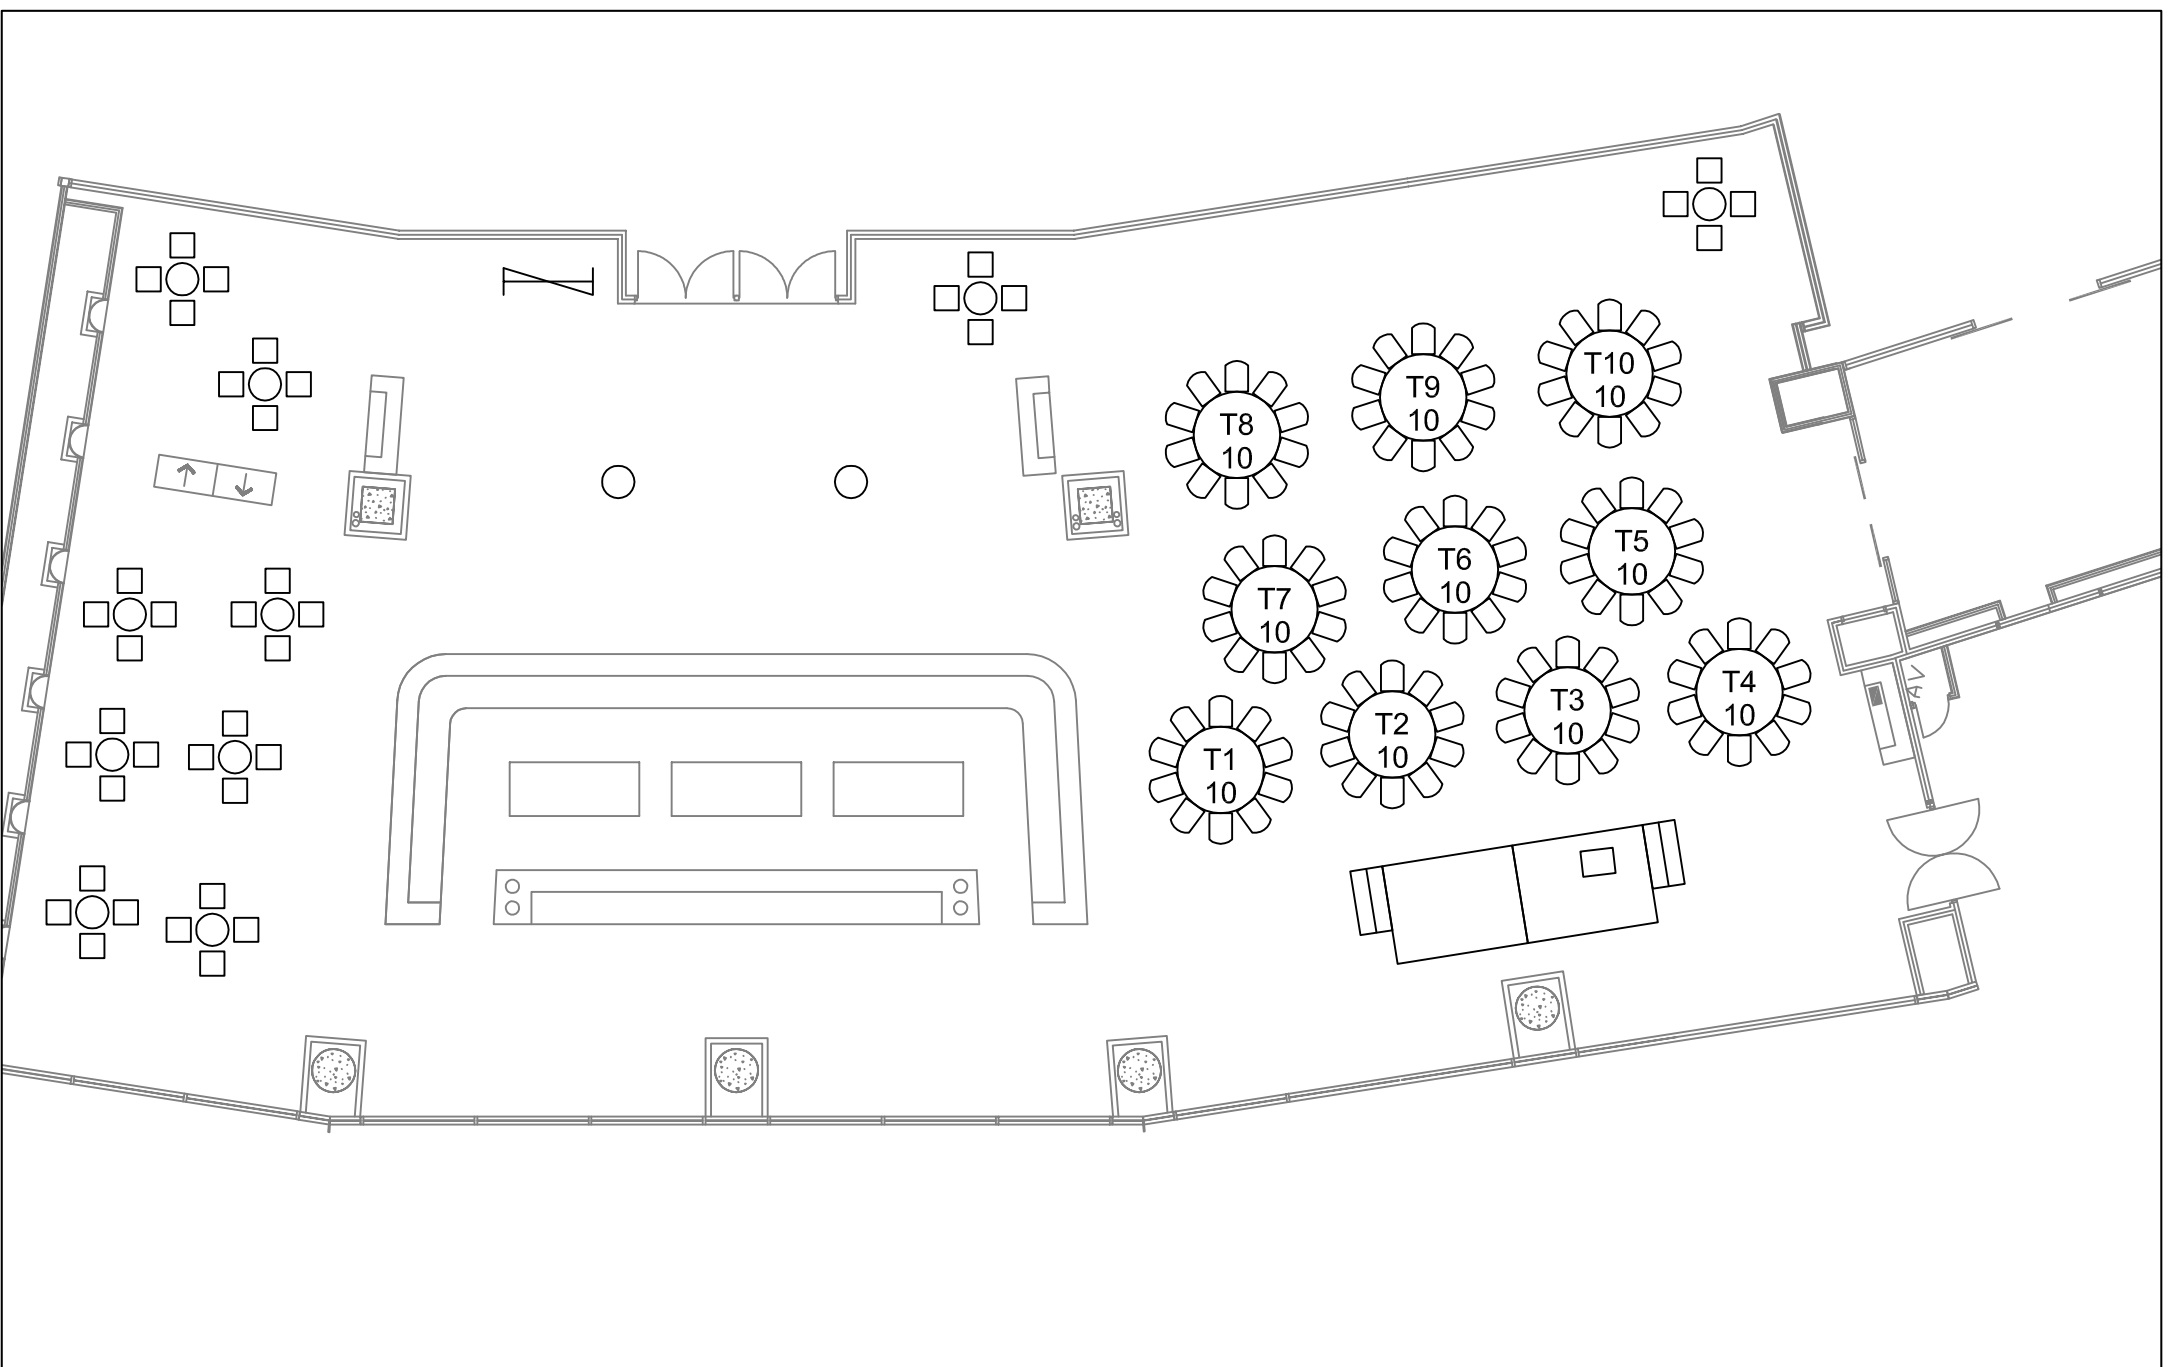

DATE: _____

DRAWN BY: _____


FILENAME: _____

CLIENT:

100pax Banquet Style Lounge



SPORTS BAR
LEVEL 2
GATE 8

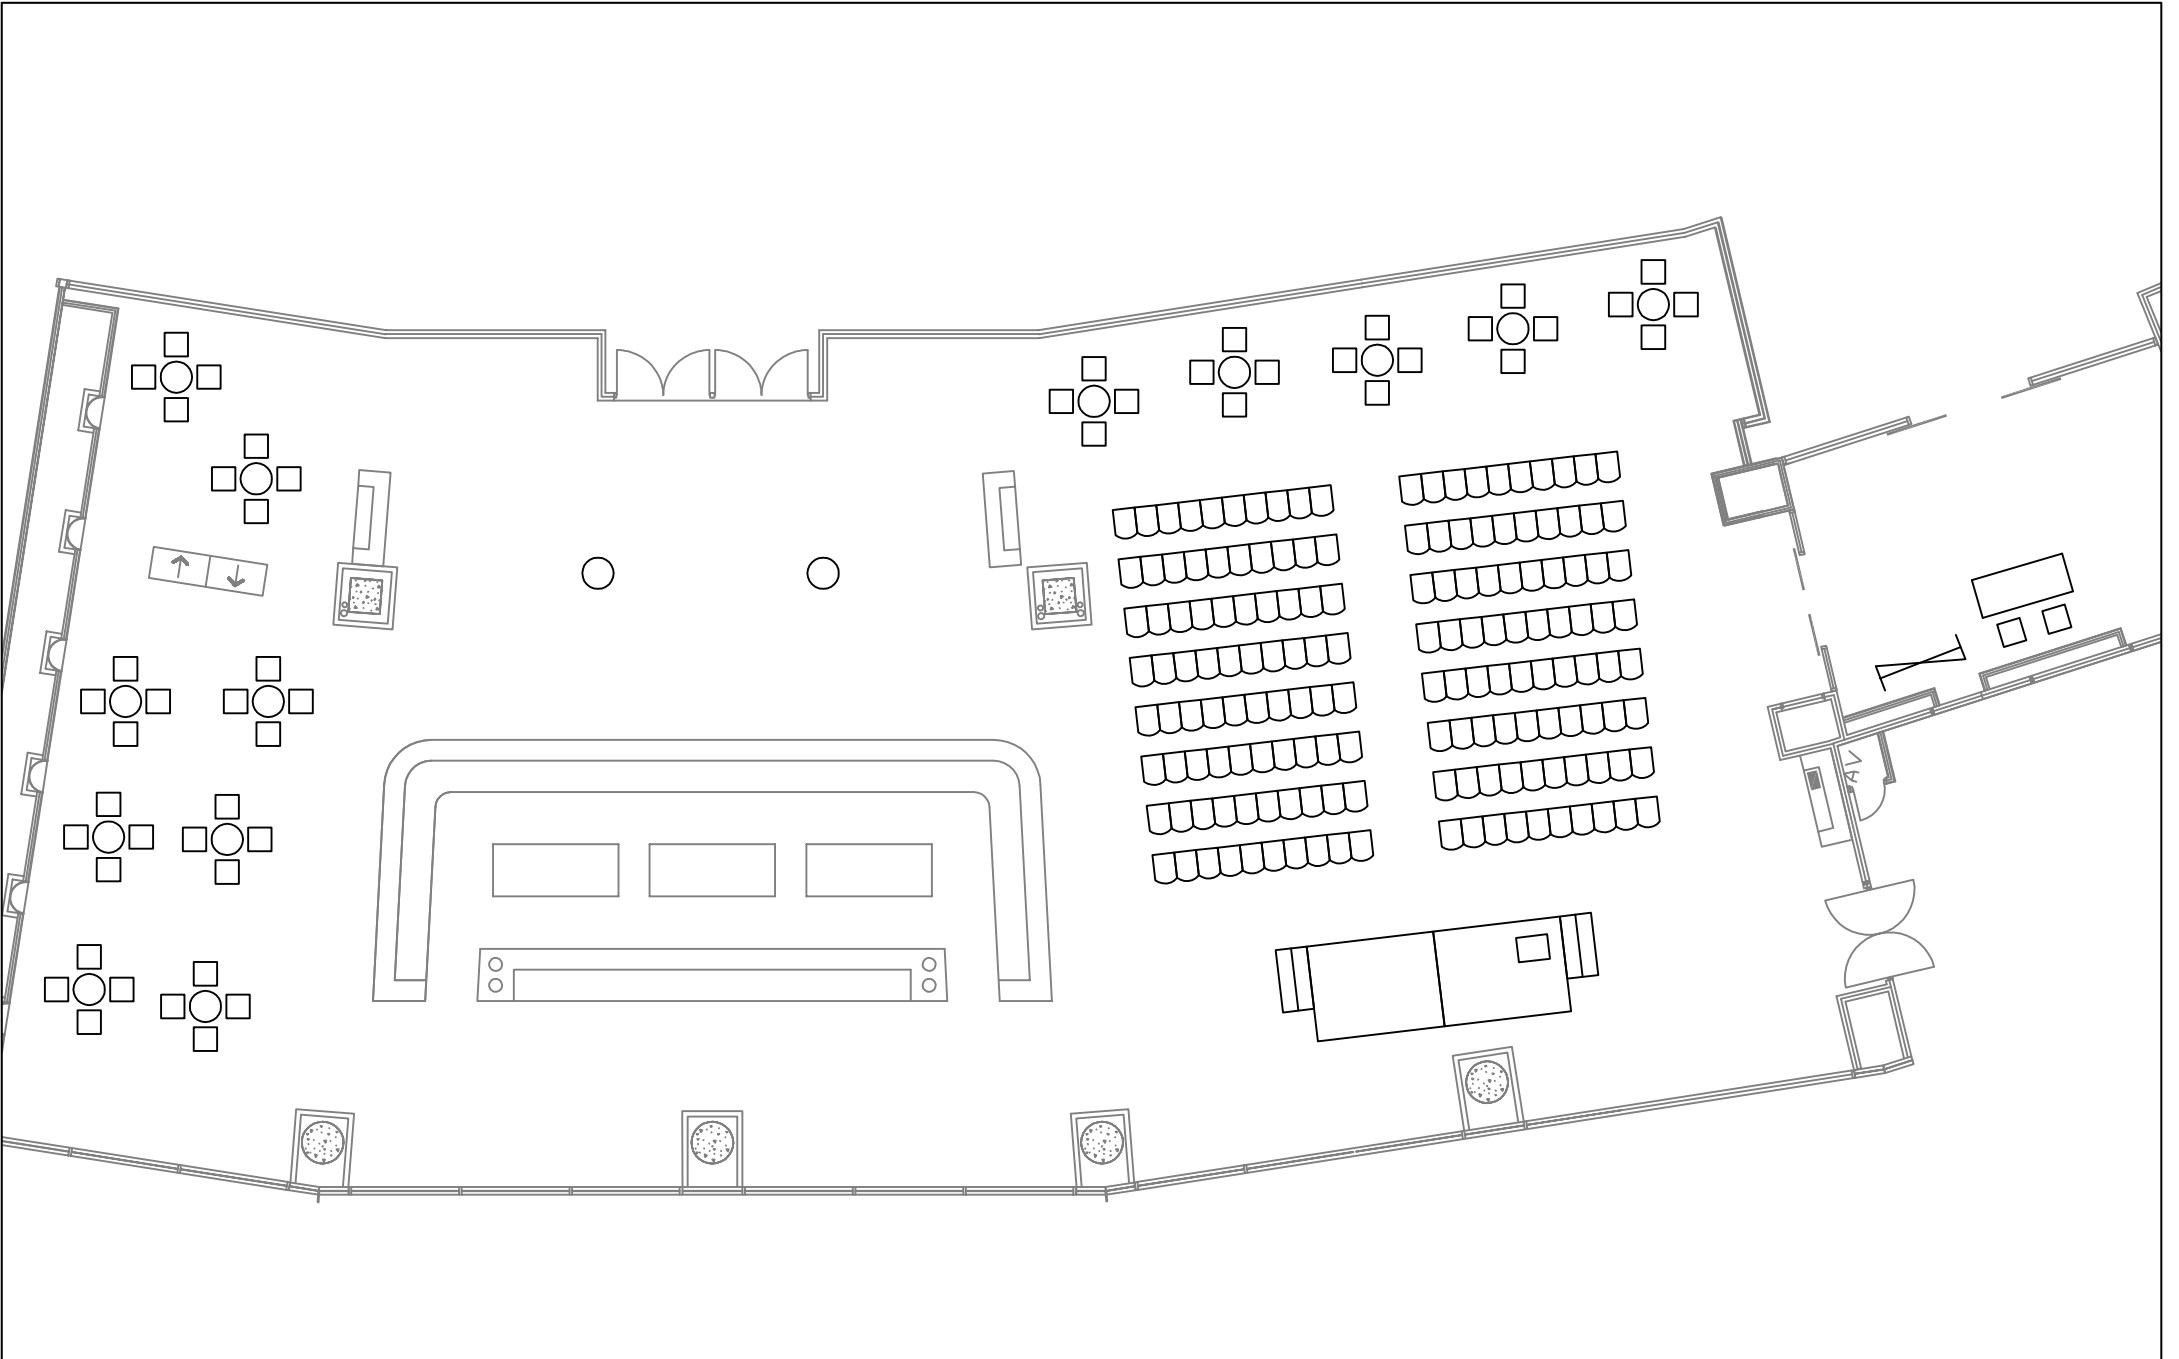

DATE:

DRAWN BY:

FILENAME:

CLIENT:

160pax Theatre Style



SPORTS BAR
LEVEL 2
GATE 8