

DATE: _____

DRAWN BY: _____


FILENAME: _____

CLIENT:

160pax Cabaret Style



STARK ROOM
LEVEL D
GATE 4

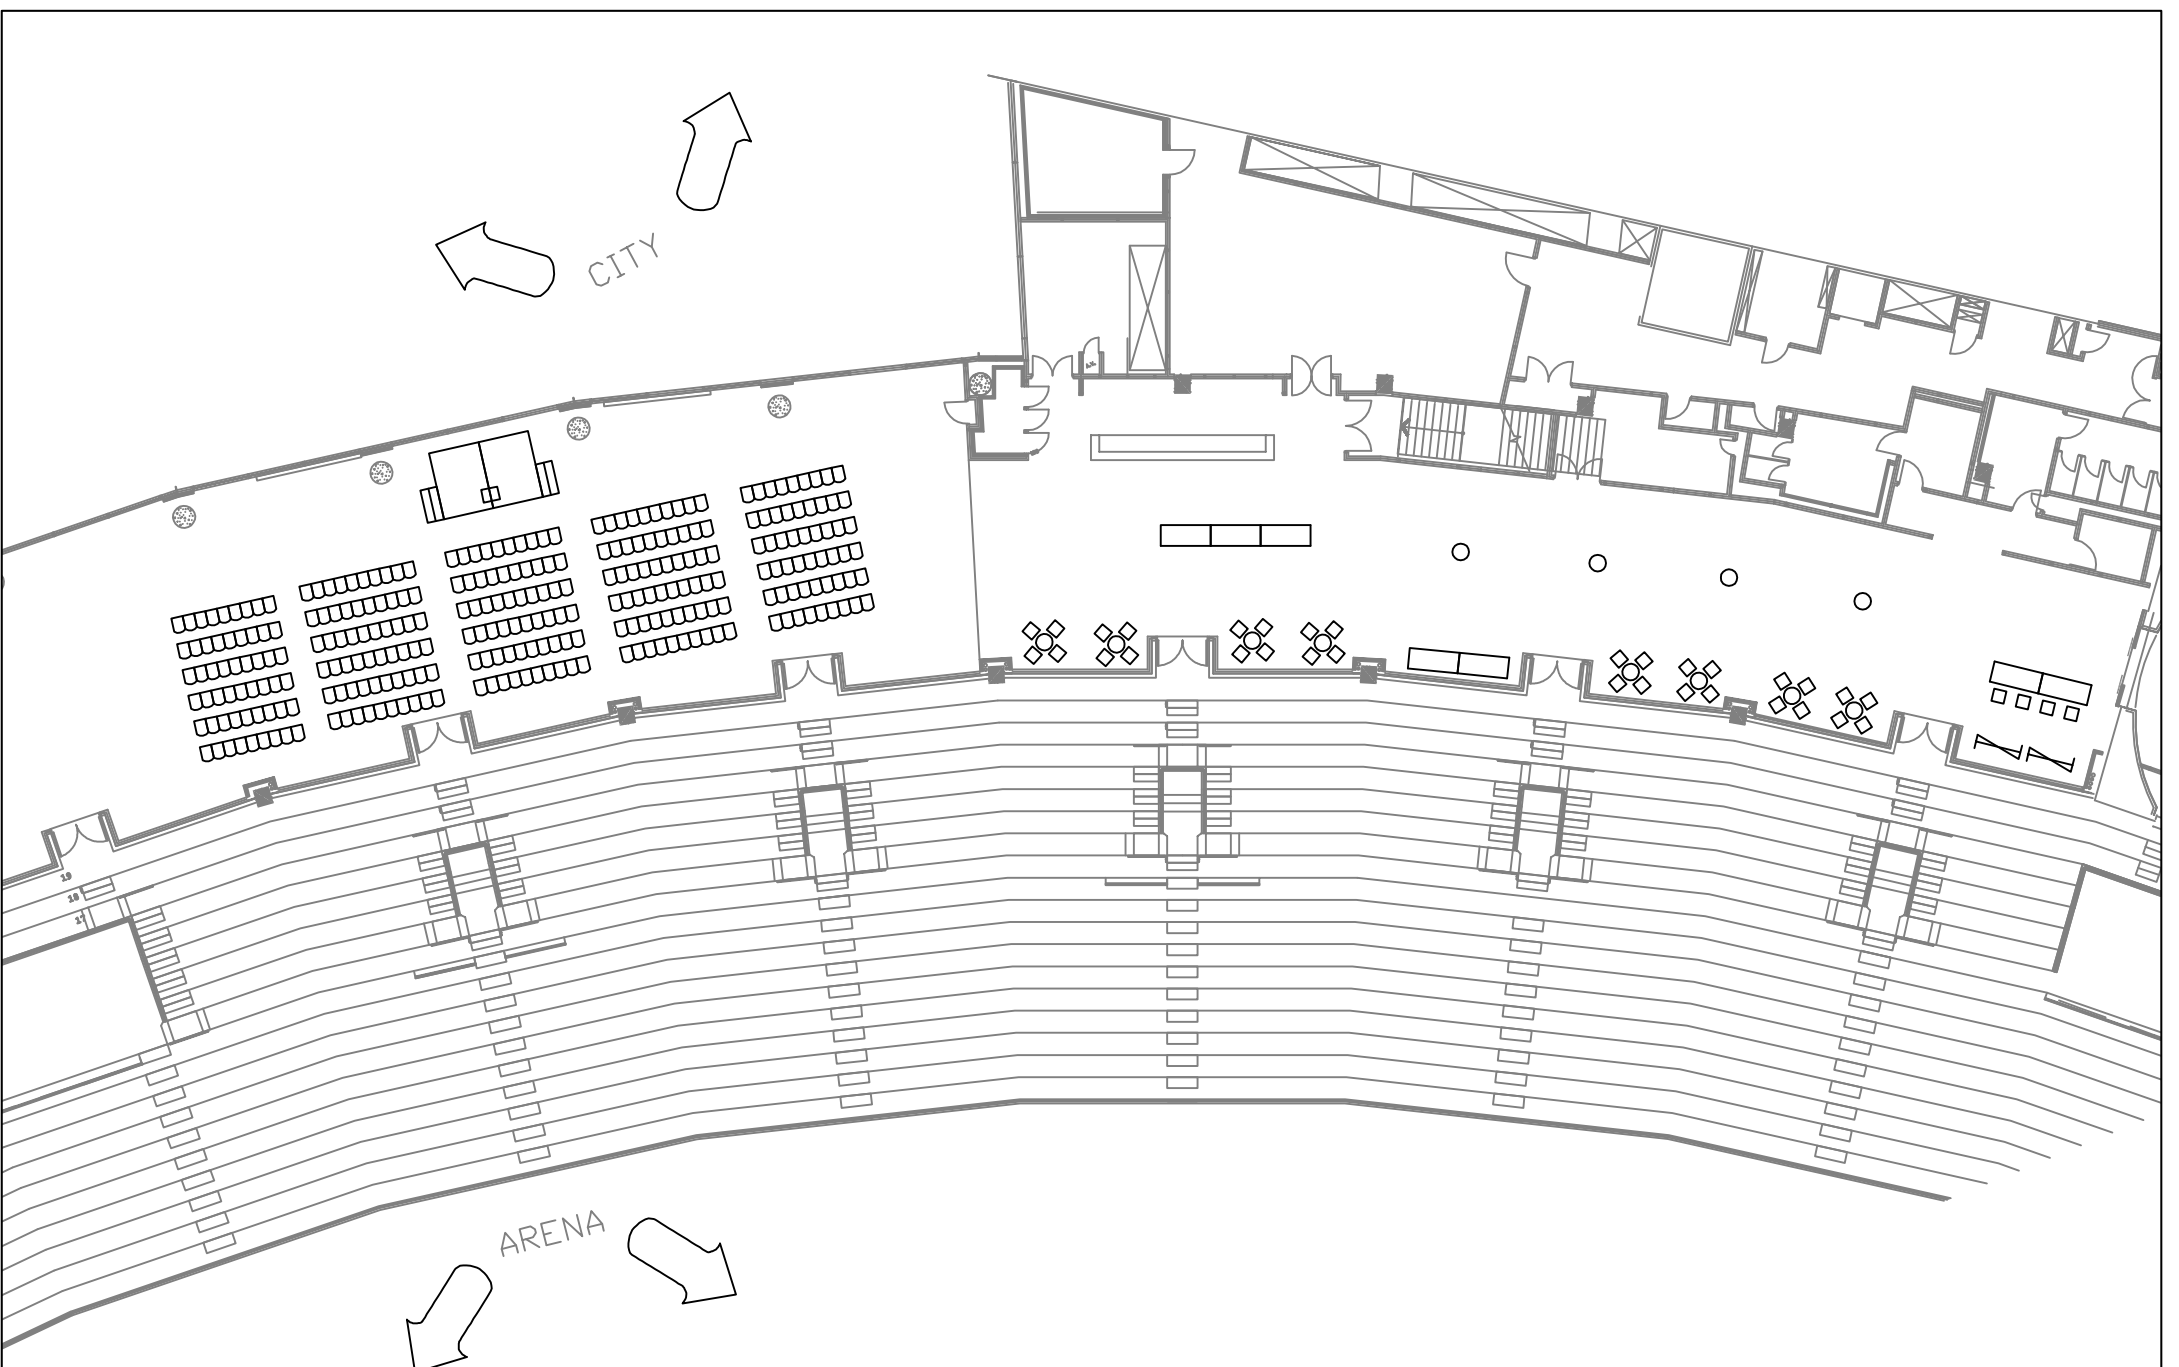

DATE:

CLIENT:


DRAWN BY:

FILENAME:

280 pax theatrestyle



STARK ROOM
LEVEL D
GATE 4

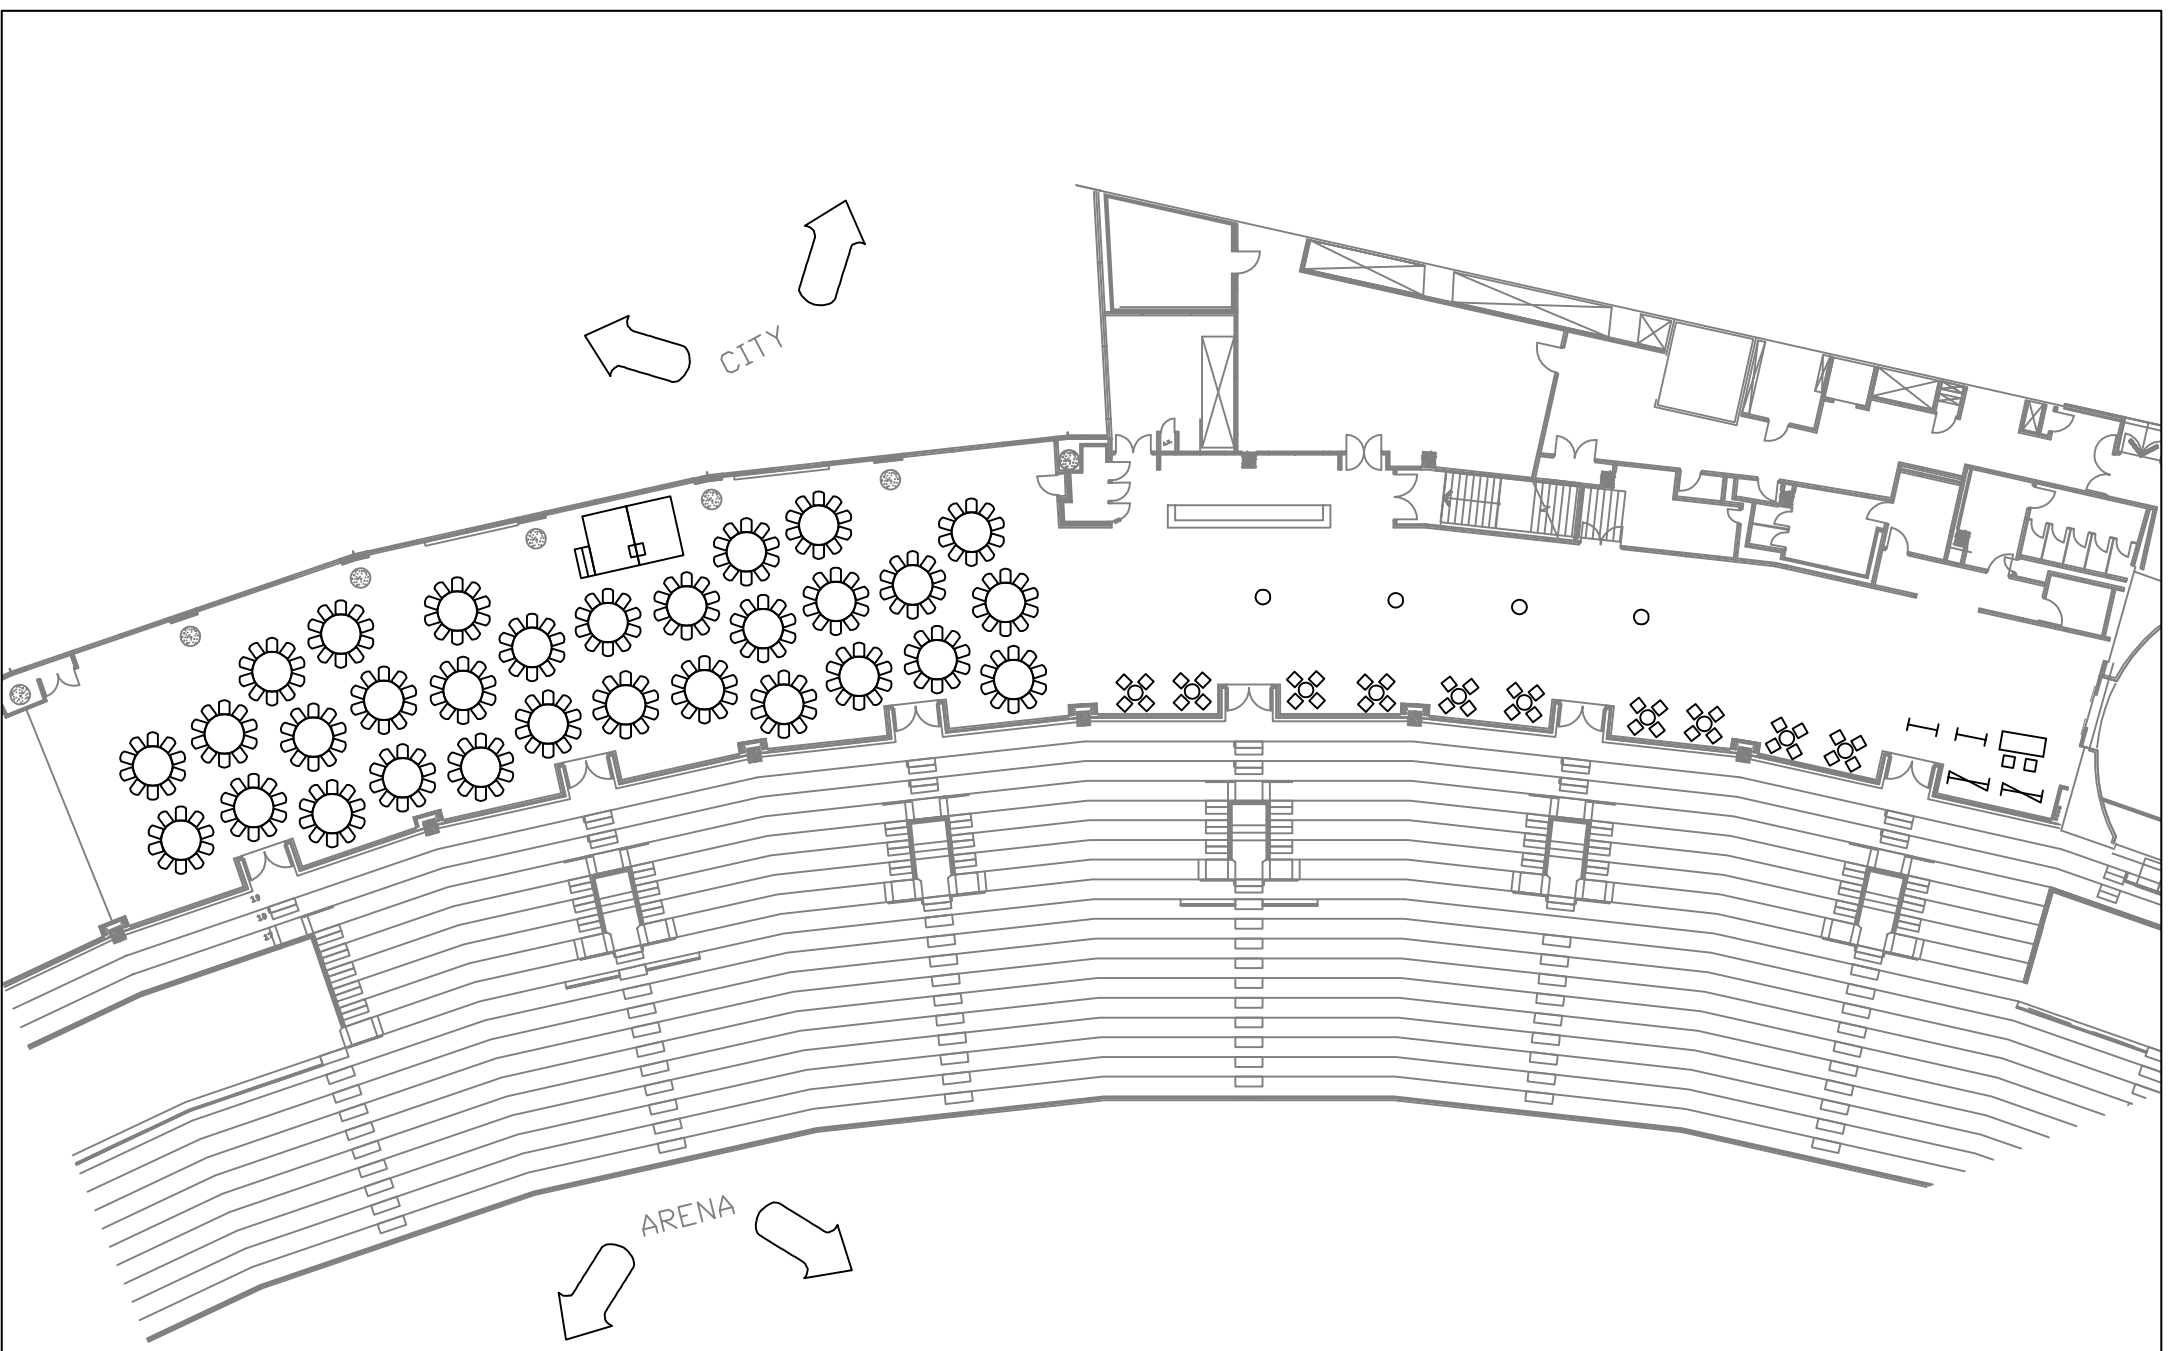


DATE: _____
 DRAWN BY: _____
 FILENAME: _____

CLIENT:
 300 pax banquet



STARK ROOM
 LEVEL D
 GATE 4

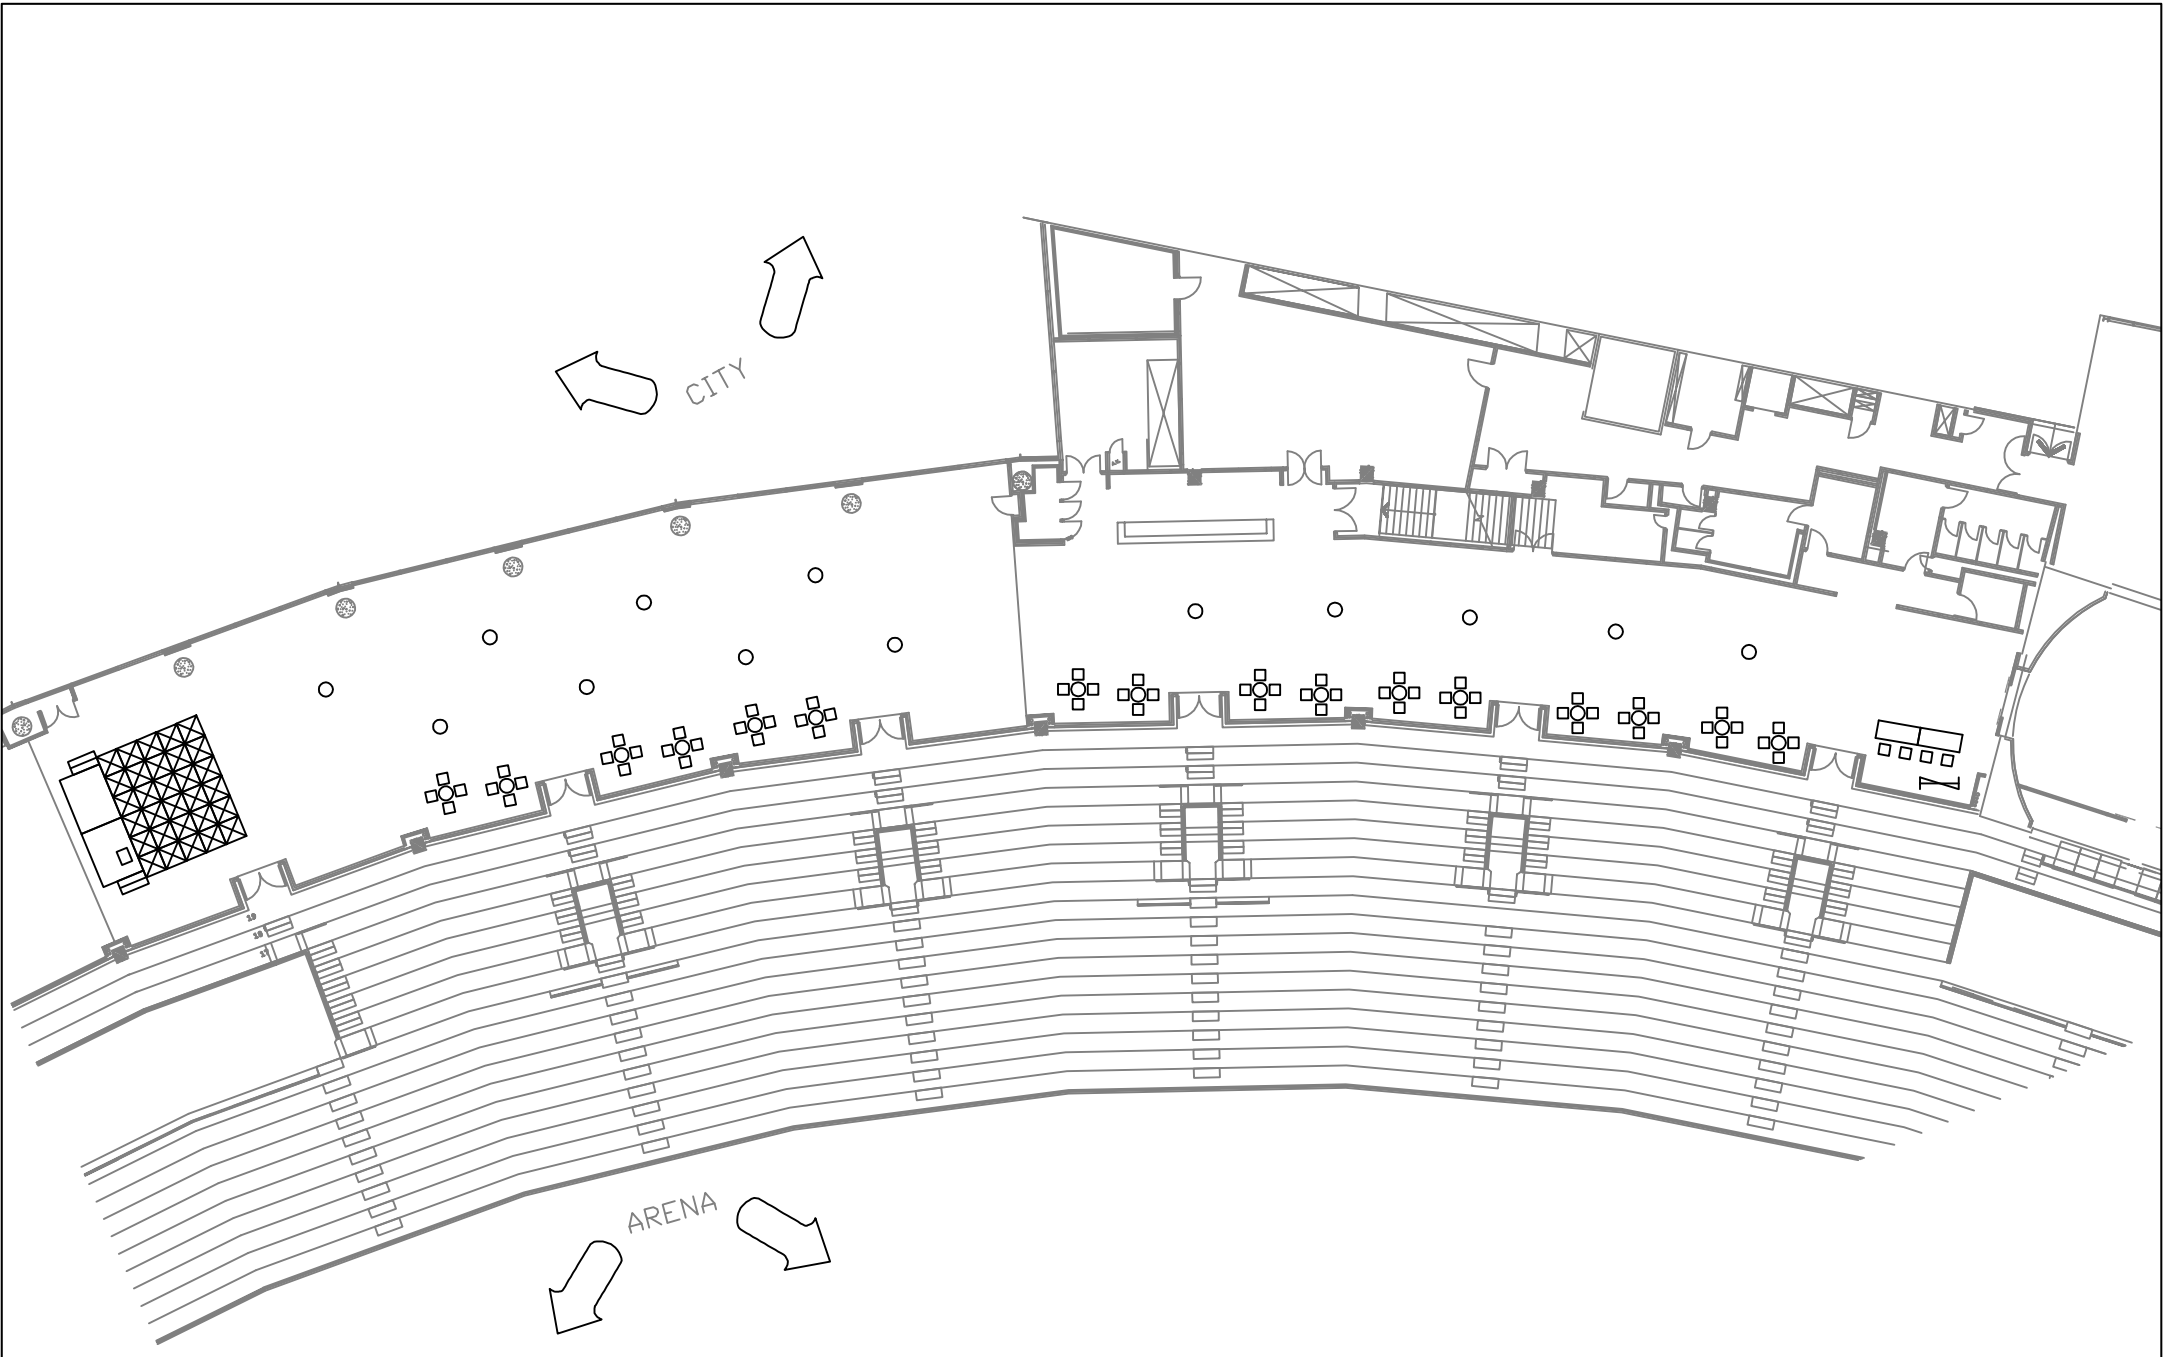

DATE:

DRAWN BY:

FILENAME:

CLIENT:

Cocktail



STARK ROOM
LEVEL D
GATE 4