

DATE:

DRAWN BY:


FILENAME:

CLIENT:

80pax Cabaret Style



THE STUDIO  
LEVEL 2  
GATE 2

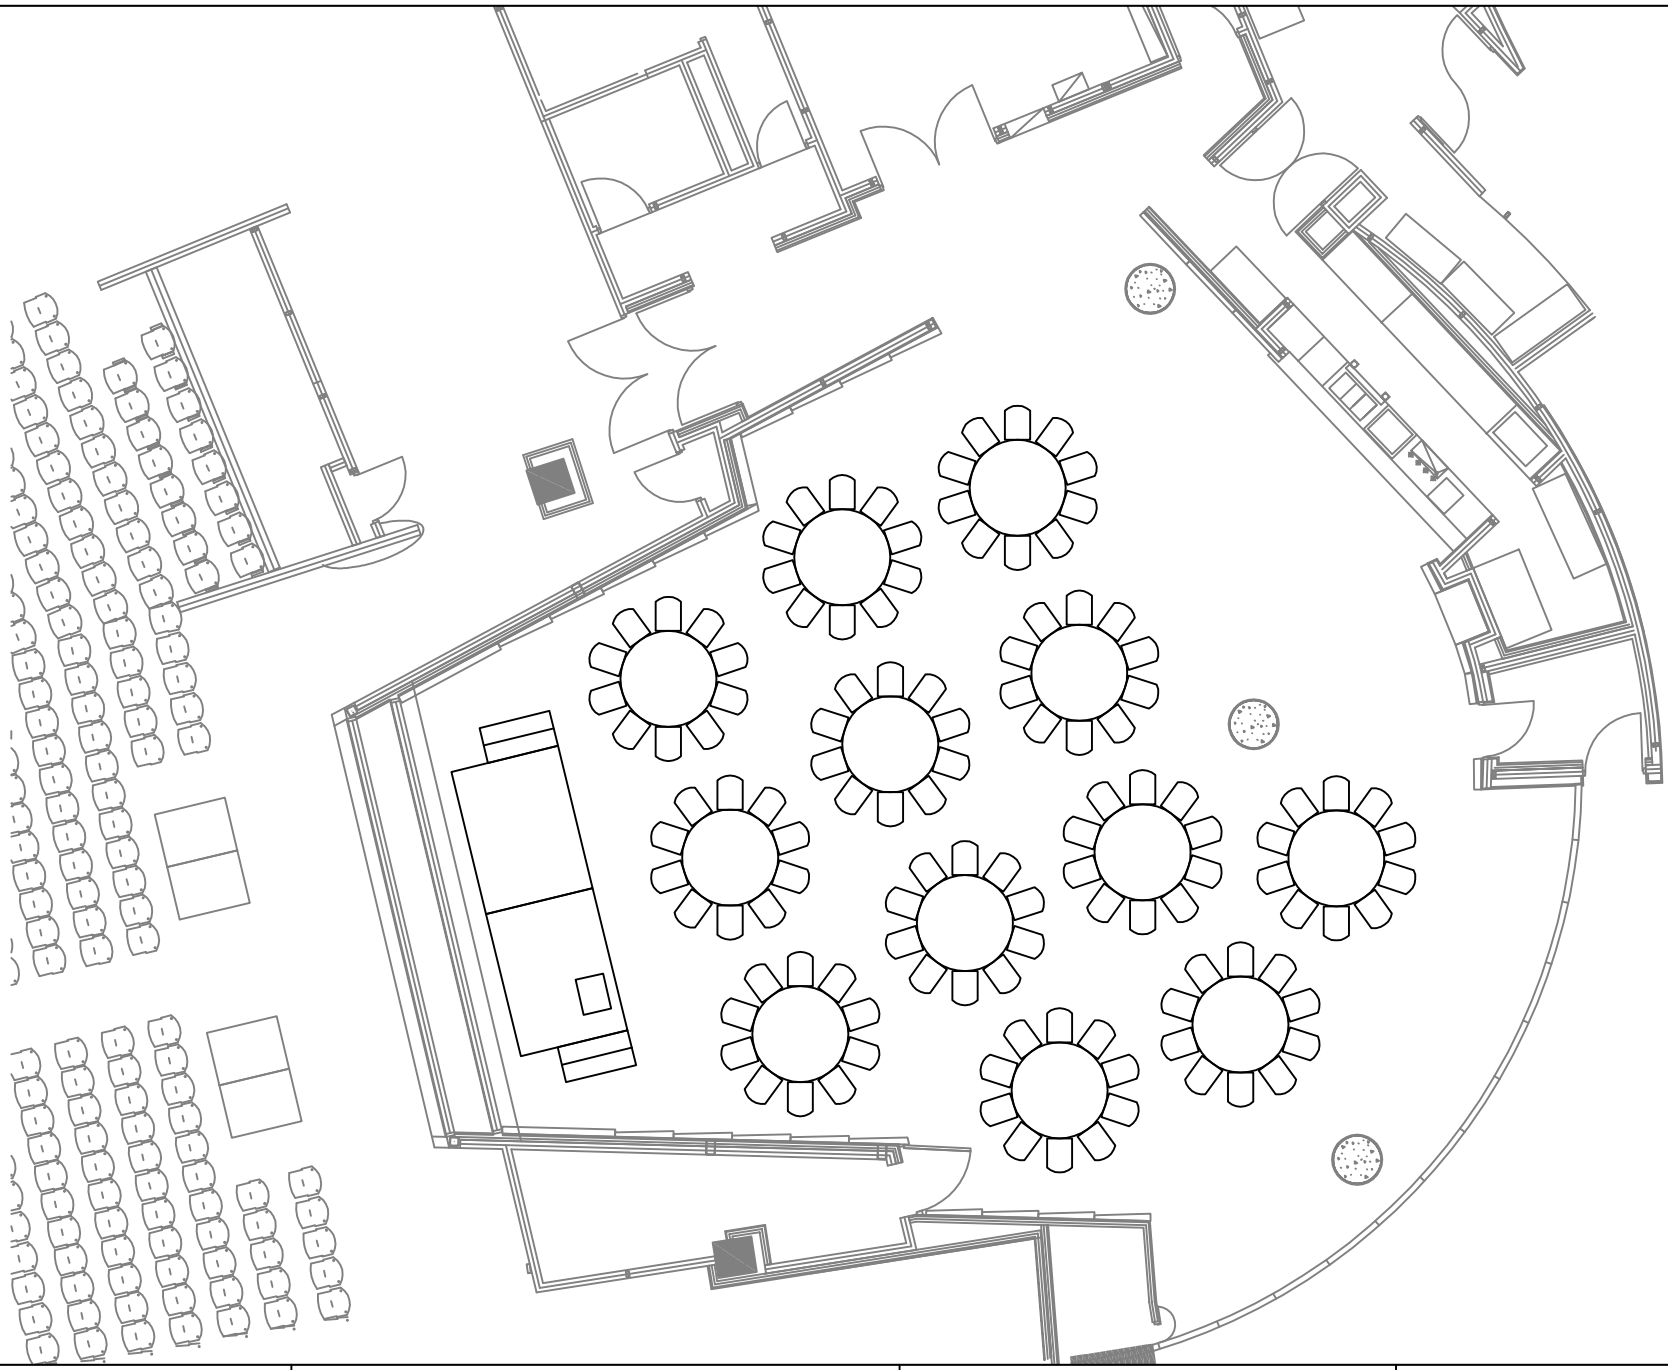


DATE:  
DRAWN BY:  
FILENAME:

CLIENT:  
120pax Banquet Style



THE STUDIO  
LEVEL 2  
GATE 2

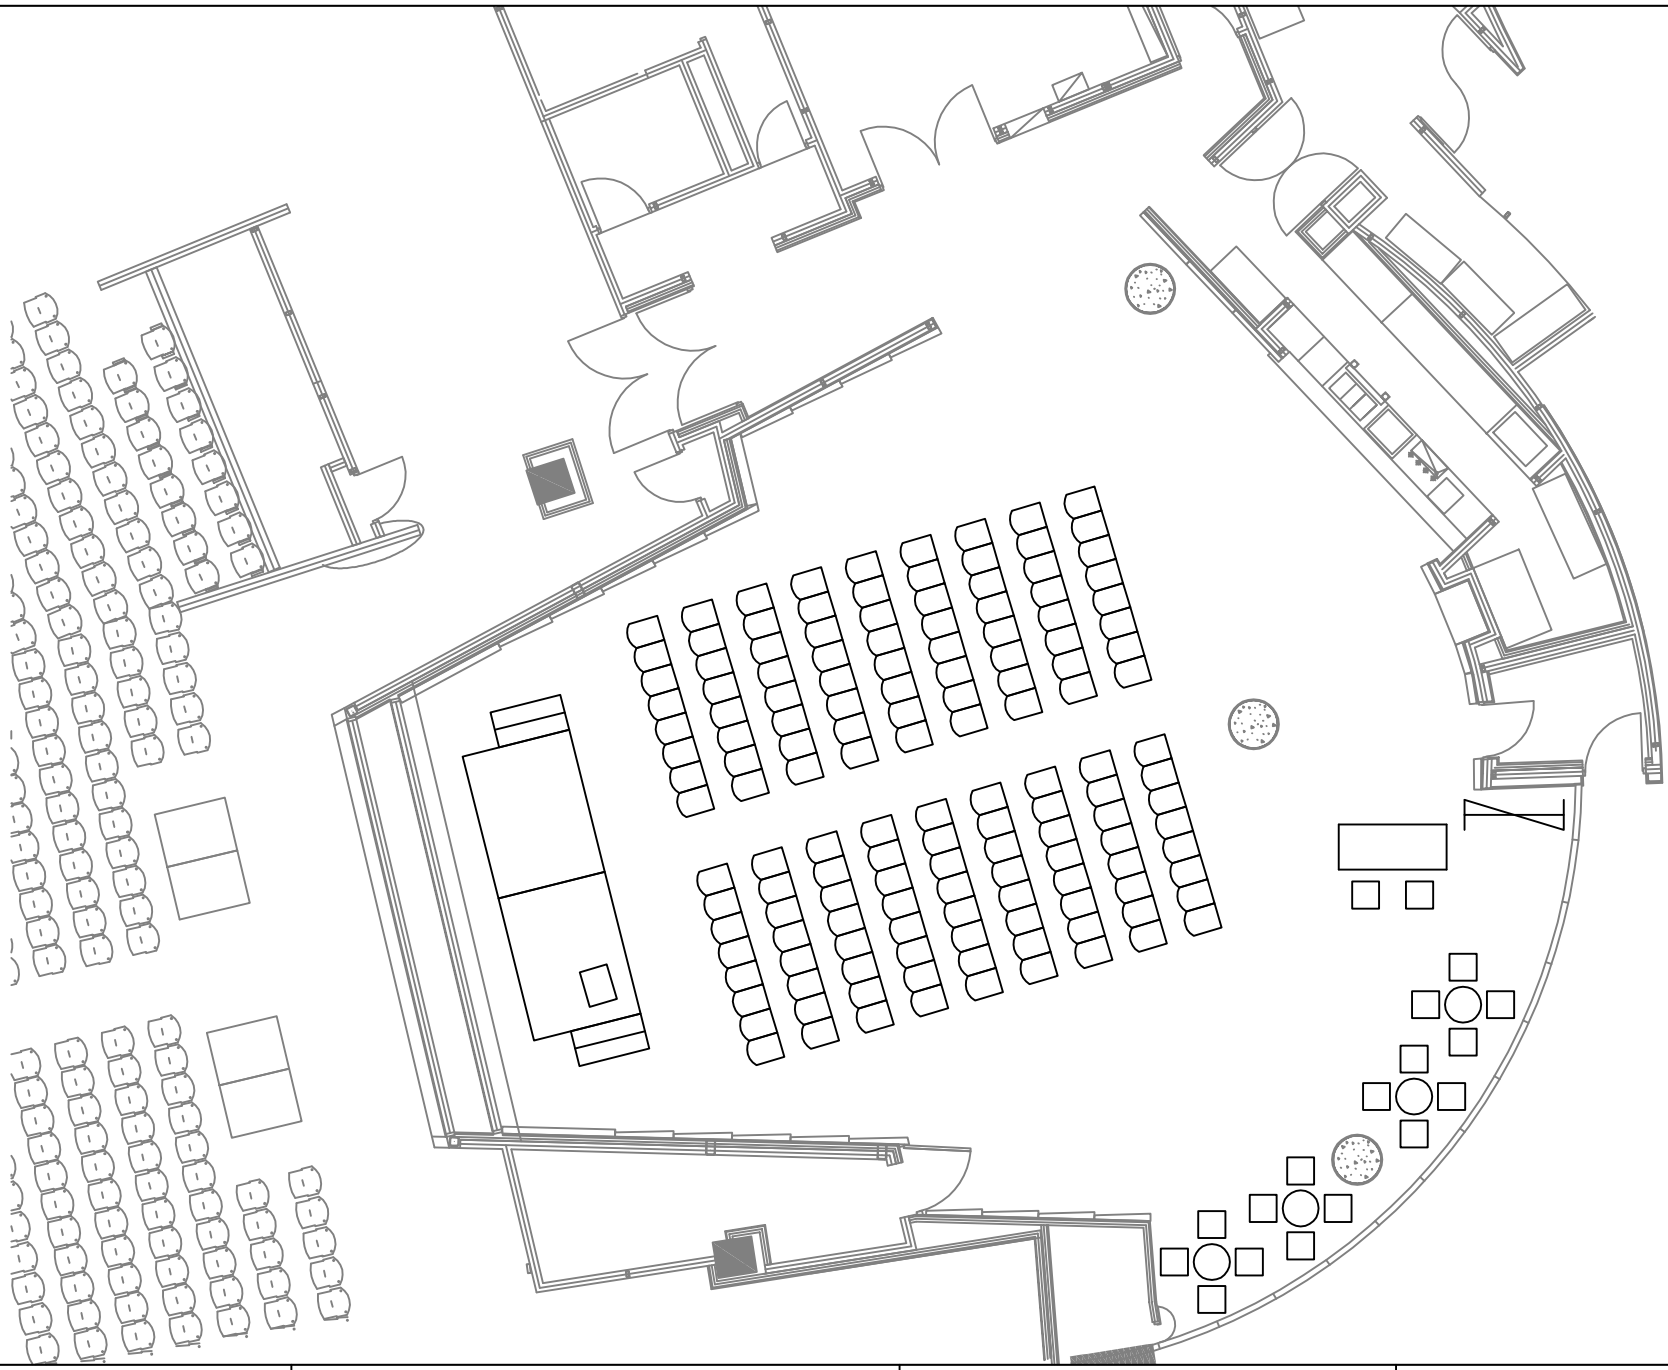


DATE: \_\_\_\_\_  
DRAWN BY: \_\_\_\_\_  
FILENAME: \_\_\_\_\_

CLIENT:  
**140pax Theatre Style**



**THE STUDIO  
LEVEL 2  
GATE 2**

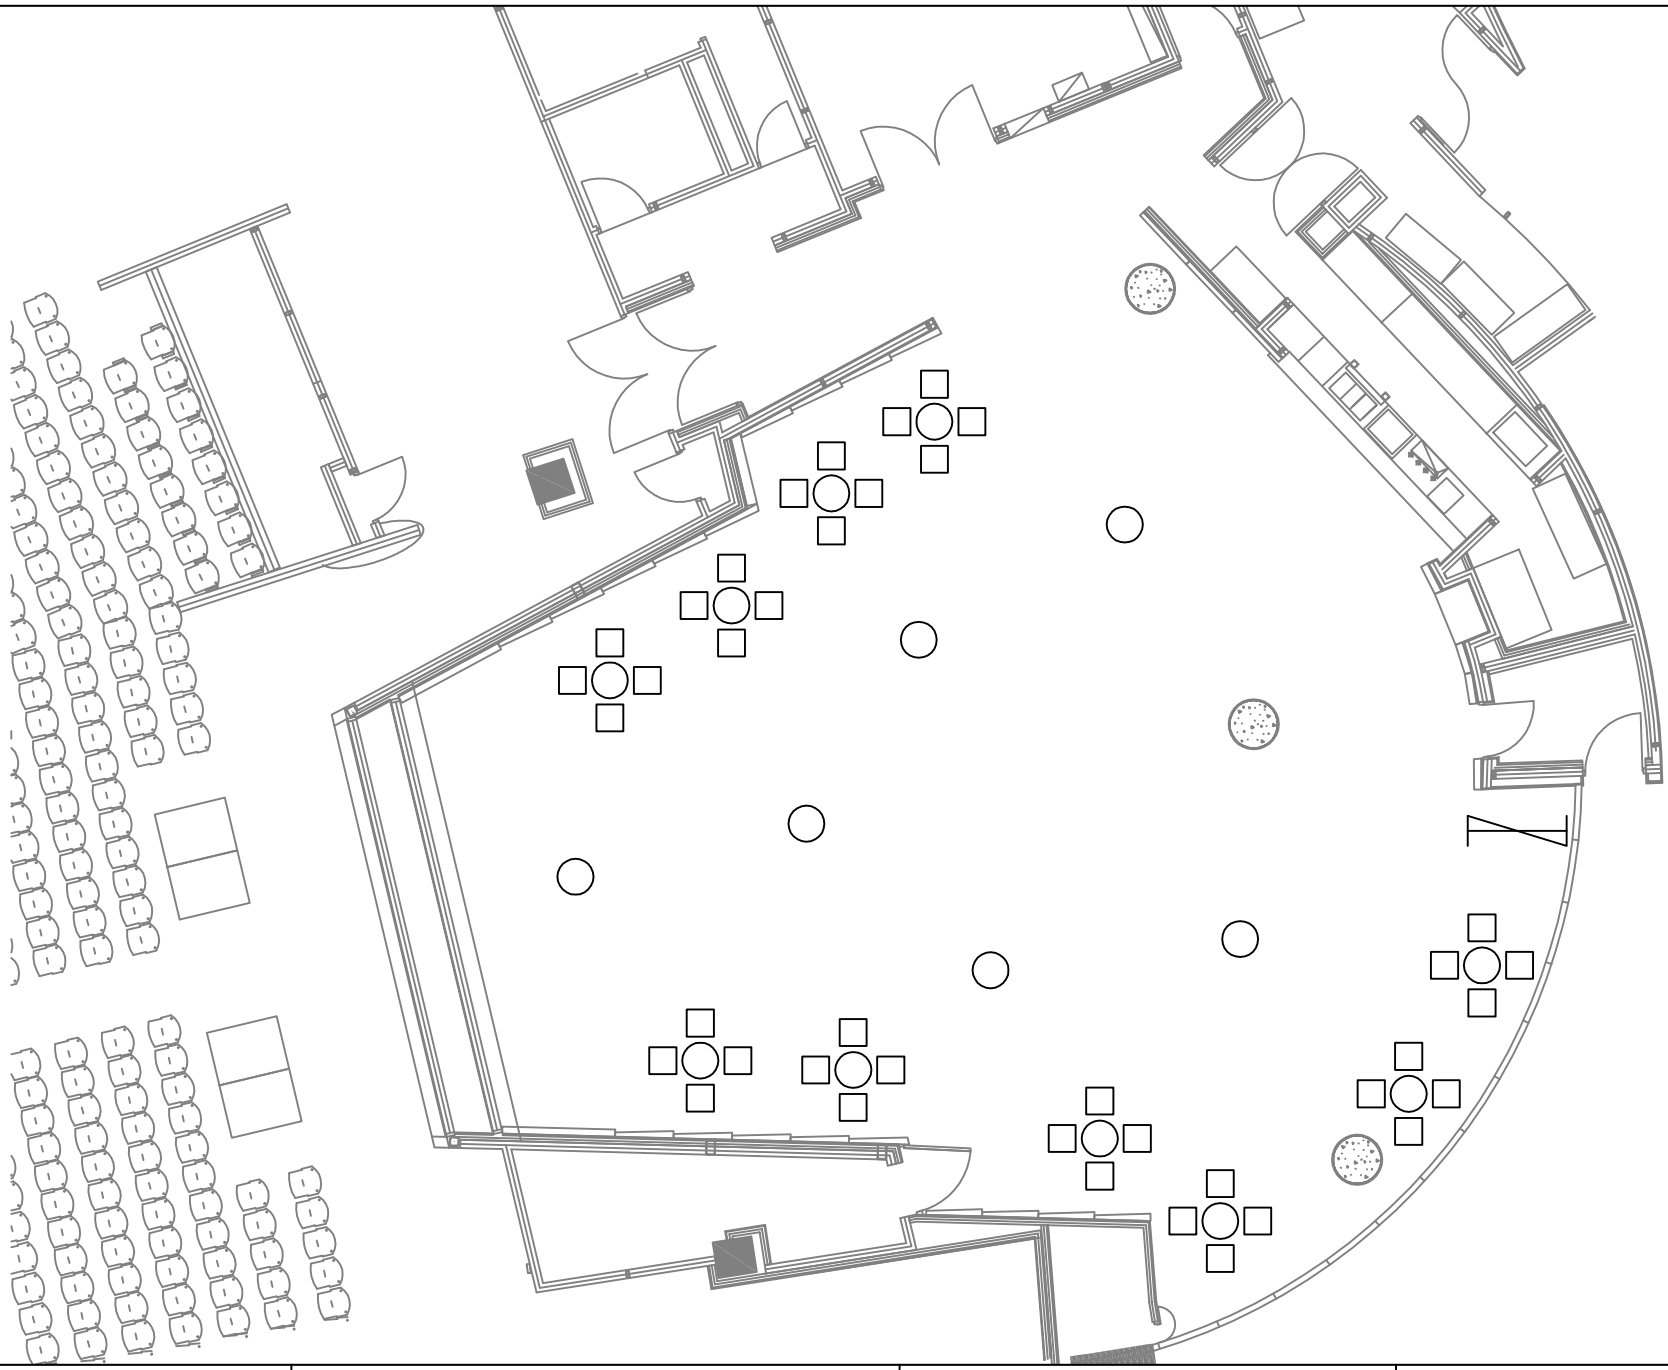

DATE:	
CLIENT:	
DRAWN BY:	FILENAME:

Cocktail



THE STUDIO  
LEVEL 2  
GATE 2